

REVISIONS					
P	LTR	DESCRIPTION	DATE	DWN	APVD
	-	SEE SHEET 1	-	-	-

SELECT LOAD CHART

OBSOLETE	9,10	1-8	1-8	9,10	9,10	-	1-8	-	-	10	SSB7N2030	5-1546963-8	
	1-8	9,10	-	-	2,5,6,10	-	1,7	-	-	10	SSB7N2025	4-1546963-3	
	ALL	ALL	2,3,4	-	-	-	-	-	-	7	SSB7N2019	3-1546963-8	
	ALL	ALL	3,4	-	-	-	-	-	-	7	SSB7N2017	3-1546963-2	
	-	-	ALL	-	-	-	2,4	-	-	6	SSB7N2016	3-1546963-1	
	-	1,3,5,7	-	-	1	-	-	-	-	4	SSB7CG04032224	4-1546963-9	
	.250 QC TAB 90° BEND SGL SIDED (10)	.250 QC TAB 90° BEND DBL SIDED (9)	.250 QC TAB STRAIGHT DBL SIDED (8)	.250 QC TAB STRAIGHT SGL SIDED (7)	.250 QC TAB 45° BEND SGL SIDED (6)	.187 QC TAB STRAIGHT SGL SIDED (5)	.250 QC TAB 45° BEND DBL SIDED (4)	.187 QC TAB 45° BEND SGL SIDED (3)	.187 QC TAB 90° BEND SGL SIDED (2)	NO. OF POS.	CATALOG NUMBER	PART NUMBER	
POSITIONS LOADED													

3	OBSOLETE	1.750	2.312		2			2			2			YES	3	SSB7CG030328-SPL	6 1546963 3
	OBSOLETE	11.375	11.937											YES	25	SSB70G250301	2 1546963 5
	OBSOLETE	10.937	11.500											YES	24	SSB70G240301	2 1546963 4
	OBSOLETE	10.500	11.062											YES	23	SSB70G230301	2 1546963 3
	OBSOLETE	10.062	10.625											YES	22	SSB70G220304	6 1546963 1
	OBSOLETE	10.062	10.625											YES	22	SSB70G220301	2 1546963 2
	OBSOLETE	9.625	10.187											YES	21	SSB70G210301	2 1546963 1
	OBSOLETE	9.187	9.750											YES	20	SSB70G200301	2 1546963 0
	OBSOLETE	8.750	9.312											YES	19	SSB7CG190301	1 1546963 9
	OBSOLETE	8.313	8.875											YES	18	SSB7CG180301	1 1546963 8
	OBSOLETE	7.875	8.437											YES	17	SSB7CG170301	1 1546963 7
	OBSOLETE	7.437	8.000											YES	16	SSB7CG160301	1 1546963 6
	13	OBSOLETE	7.000	7.562											YES	15	SSB7CG150301
OBSOLETE		6.562	7.125			14					14			YES	14	SSB7N2020	3 1546963 4
OBSOLETE		6.562	7.125											YES	14	SSB7CG140301	7 1437415 6
OBSOLETE		6.125	6.687											YES	13	SSB7CG130301	1 1546963 3
OBSOLETE		5.687	6.250											YES	12	SSB7CG120301	1 1546963 2
OBSOLETE		5.250	5.812					11	11					YES	11	SSB7CG110329	1 1546963 6
OBSOLETE		5.250	5.812											YES	11	SSB7CG110301	1 1546963 1
OBSOLETE		4.812	5.375			2	8	8	2	2		8		YES	10	SSB7N2030	5 1546963 8
OBSOLETE		4.812	5.375			2	8			4		2		NO	10	SSB7N2025	4 1546963 3
OBSOLETE		4.812	5.375											YES	10	SSB7CG100301	1 1546963 0

THIS DRAWING IS A CONTROLLED DOCUMENT.

DIMENSIONS:
INCHES

MATERIAL
-

TOLERANCES UNLESS OTHERWISE SPECIFIED:

0 PLC ± -
1 PLC ± -
2 PLC ± .02
3 PLC ± .010
4 PLC ± -
ANGLES ± 3°

FINISH
-

DWN
S SCHLGE
3/5/04

CHK
S YODER
3/5/04

APVD
S YODER
3/5/04

PRODUCT SPEC
-

APPLICATION SPEC
-

WEIGHT
-

CUSTOMER DRAWING

TE Connectivity Ltd.

NAME
SSB7CGXX0301

SIZE
A2

CAGE CODE
00779

DRAWING NO
C-8-796602-0

RESTRICTED TO
-

SCALE
NTS

SHEET
2 of 4

REV
R1

THIS DRAWING IS UNPUBLISHED.

RELEASED FOR PUBLICATION

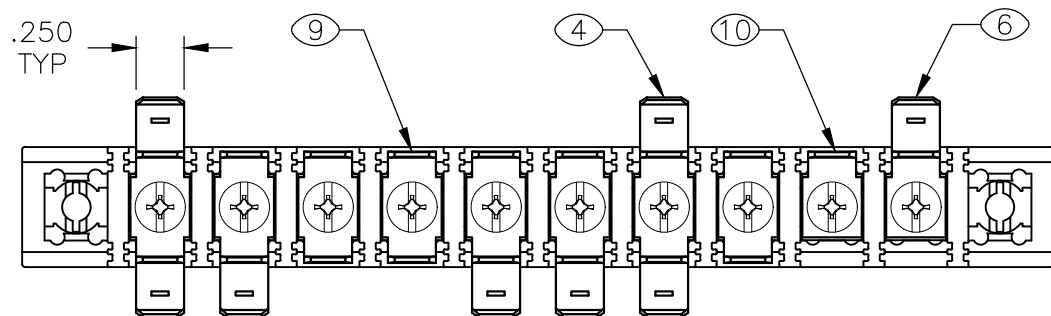
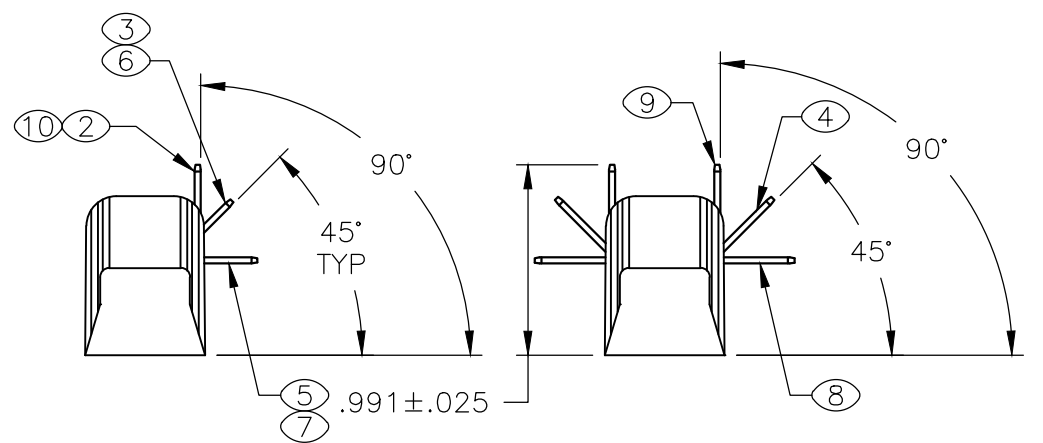
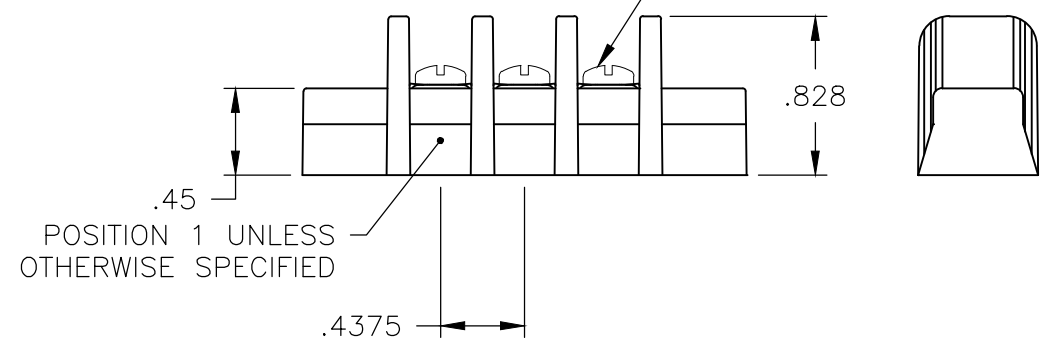
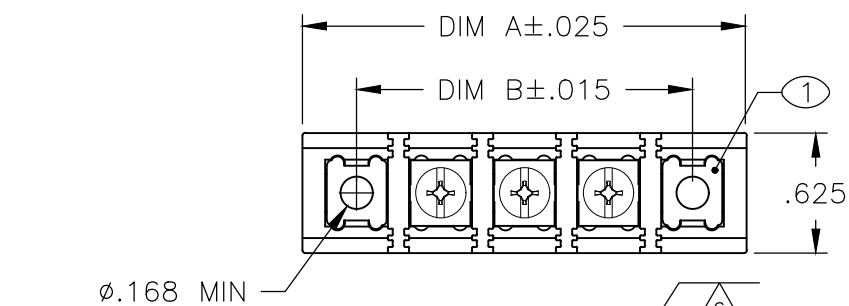
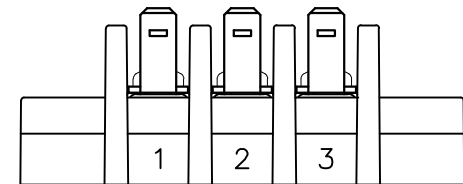
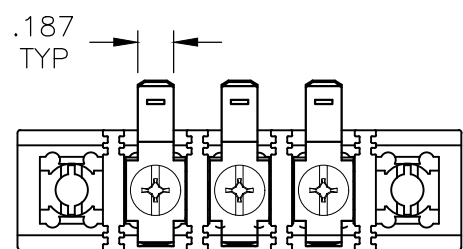
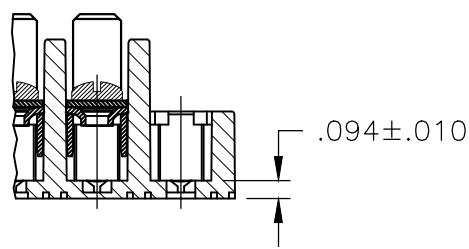
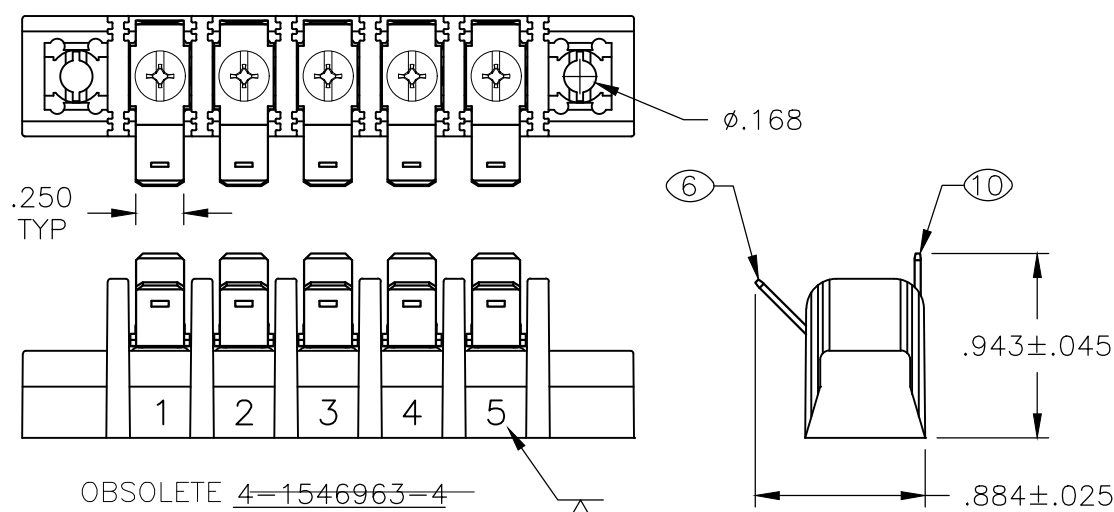
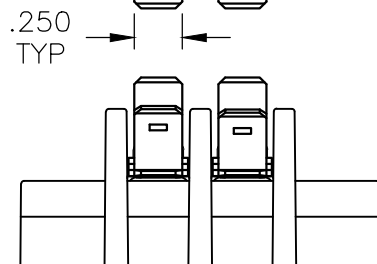
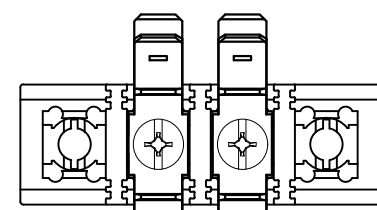
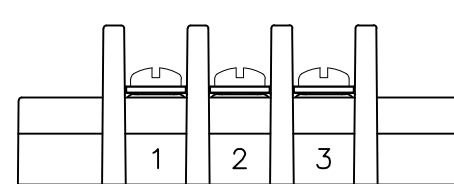
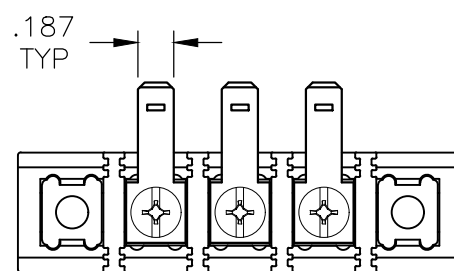
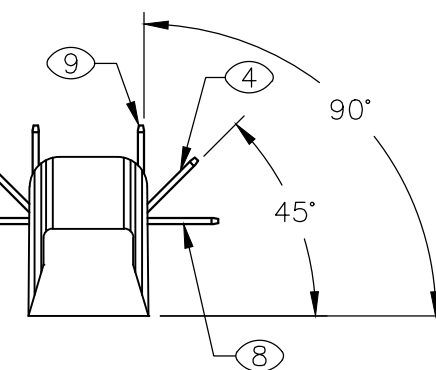
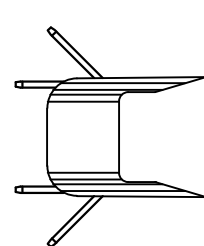
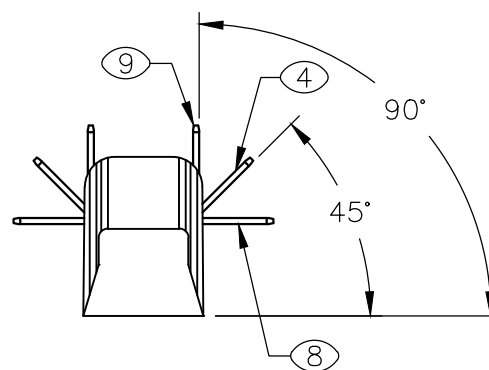
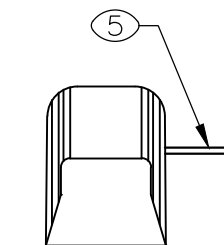
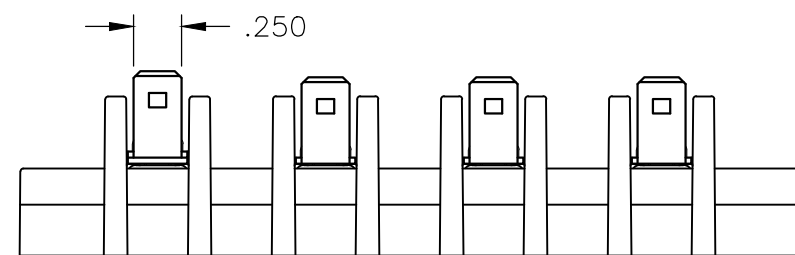
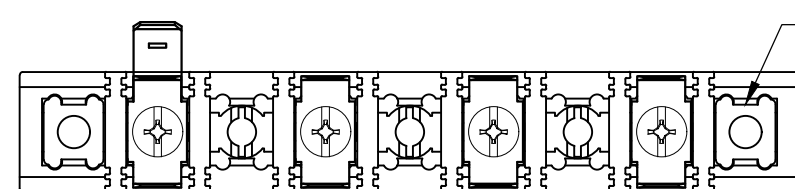
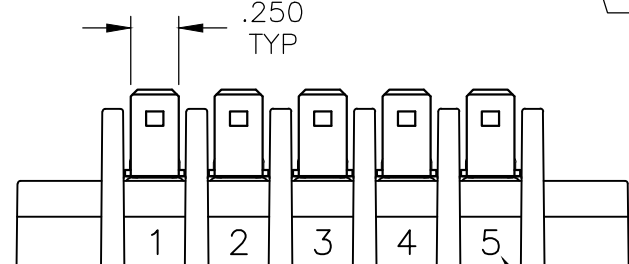
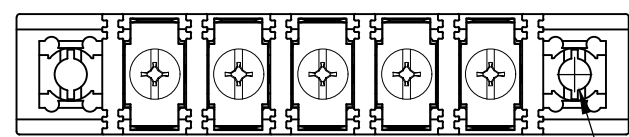
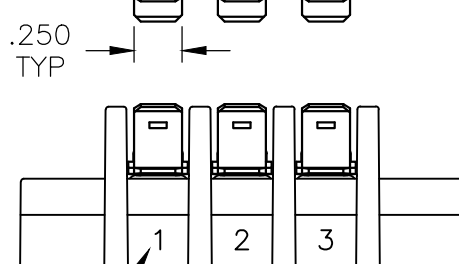
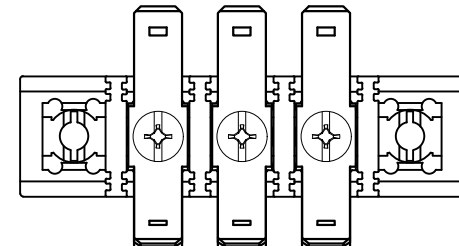
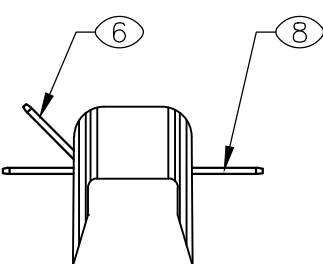
- . - .

© COPYRIGHT - By -

ALL RIGHTS RESERVED.

REVISIONS

P	LTR	DESCRIPTION	DATE	DWN	APVD
-	-	SEE SHEET 1	-	-	-

~~4-1546963-3~~ OBSOLETE~~5-8-796602-0~~~~5-4-1546963-1~~~~5-2-1546561-7~~~~5-2-1546963-9~~~~4-1546963-9~~ OBSOLETE~~OBSOLETE 4-1546963-6~~~~5-1546963-6~~ OBSOLETE

THIS DRAWING IS A CONTROLLED DOCUMENT.

DWN S SCHLGE 3/5/04

CHK S YODER 3/5/04

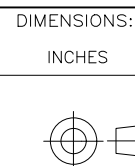
APVD S YODER 3/5/04

PRODUCT SPEC

APPLICATION SPEC

WEIGHT -

CUSTOMER DRAWING



MATERIAL -

DIMENSIONS:
INCHES

FINISH -

TOLERANCES UNLESS OTHERWISE SPECIFIED:

0 PLC ± -

1 PLC ± -

2 PLC ± .02

3 PLC ± .010

4 PLC ± -

ANGLES ± 3°

TE

TE Connectivity Ltd.

NAME

SSB7CGXX0301

SIZE

CAGE CODE

DRAWING NO

RESTRICTED TO

A2

00779

C-8-796602-0

-

SCALE

NTS

SHEET

3 OF 4

REV

R1

THIS DRAWING IS UNPUBLISHED.

RELEASED FOR PUBLICATION

ALL RIGHTS RESERVED.

© COPYRIGHT - By -



REVISIONS					
P	LTR	DESCRIPTION	DATE	DWN	APVD
	-	SEE SHEET 1	-	-	-

D




C

B

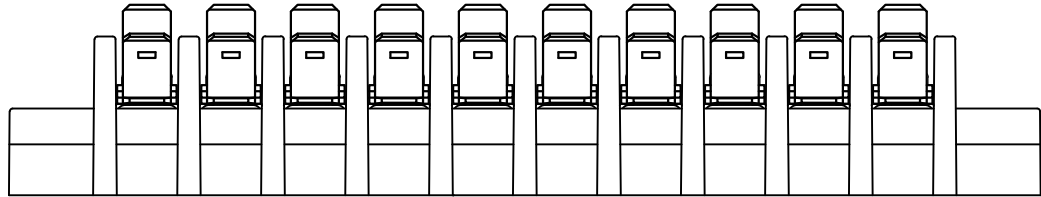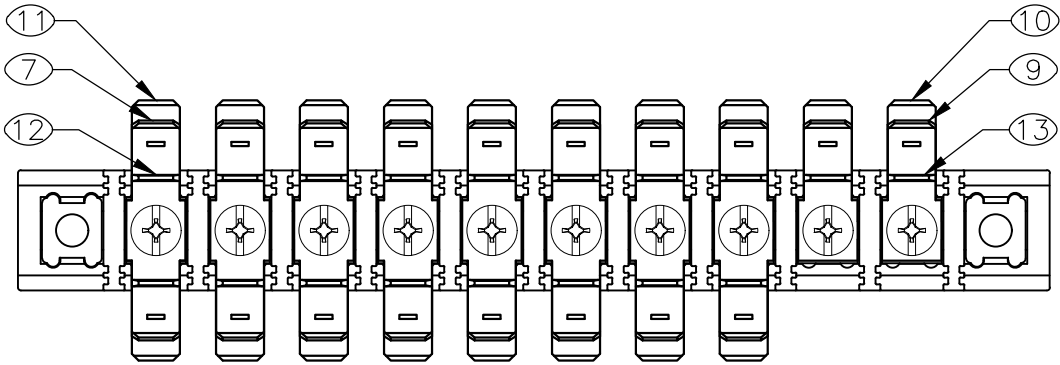
A



~~5-1546963-8~~ OBSOLETE

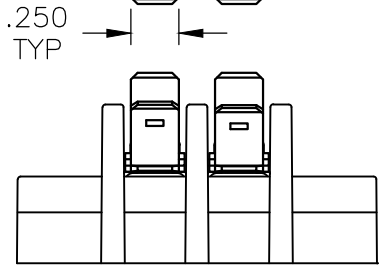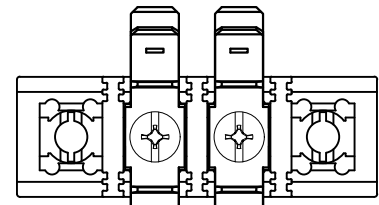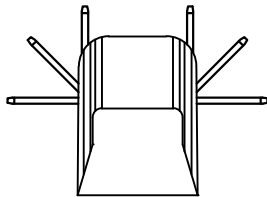

~~6-1546963-3~~ OBSOLETE

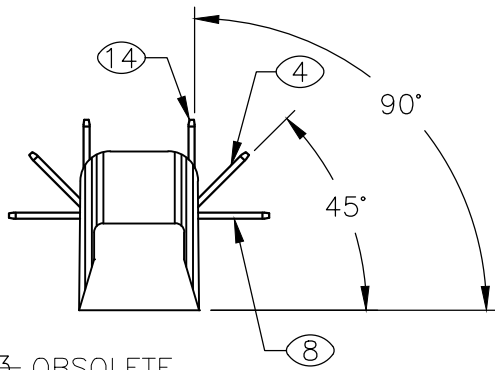

D

C

B

A

8-796602-0

THIS DRAWING IS A CONTROLLED DOCUMENT.

DIMENSIONS:
INCHES

MATERIAL

-

TOLERANCES, UNLESS OTHERWISE SPECIFIED:

0 PLC ± -

1 PLC ± -

2 PLC ± .02

3 PLC ± .010

4 PLC ± -

ANGLES ± 3°

FINISH

-

DWN
S SCHLGE
3/5/04

CHK
S YODER
3/5/04

APVD
S YODER
3/5/04

PRODUCT SPEC

APPLICATION SPEC

WEIGHT

-

CUSTOMER DRAWING

TE Connectivity Ltd.

SSB7CGXX0301

SIZE
A2

CAGE CODE
00779

DRAWING NO
C-8-796602-0

RESTRICTED TO

-

SCALE
NTS

SHEET
4 OF 4

REV
R1

Компания «Life Electronics» занимается поставками электронных компонентов импортного и отечественного производства от производителей и со складов крупных дистрибьюторов Европы, Америки и Азии.

С конца 2013 года компания активно расширяет линейку поставок компонентов по направлению коаксиальный кабель, кварцевые генераторы и конденсаторы (керамические, пленочные, электролитические), за счёт заключения дистрибьюторских договоров

Мы предлагаем:

- Конкурентоспособные цены и скидки постоянным клиентам.
- Специальные условия для постоянных клиентов.
- Подбор аналогов.
- Поставку компонентов в любых объемах, удовлетворяющих вашим потребностям.
- Приемлемые сроки поставки, возможна ускоренная поставка.
- Доставку товара в любую точку России и стран СНГ.
- Комплексную поставку.
- Работу по проектам и поставку образцов.
- Формирование склада под заказчика.
- Сертификаты соответствия на поставляемую продукцию (по желанию клиента).
- Тестирование поставляемой продукции.
- Поставку компонентов, требующих военную и космическую приемку.
- Входной контроль качества.
- Наличие сертификата ISO.

В составе нашей компании организован Конструкторский отдел, призванный помогать разработчикам, и инженерам.

Конструкторский отдел помогает осуществить:

- Регистрацию проекта у производителя компонентов.
- Техническую поддержку проекта.
- Защиту от снятия компонента с производства.
- Оценку стоимости проекта по компонентам.
- Изготовление тестовой платы монтаж и пусконаладочные работы.



Тел: +7 (812) 336 43 04 (многоканальный)

Email: org@lifeelectronics.ru

www.lifeelectronics.ru