

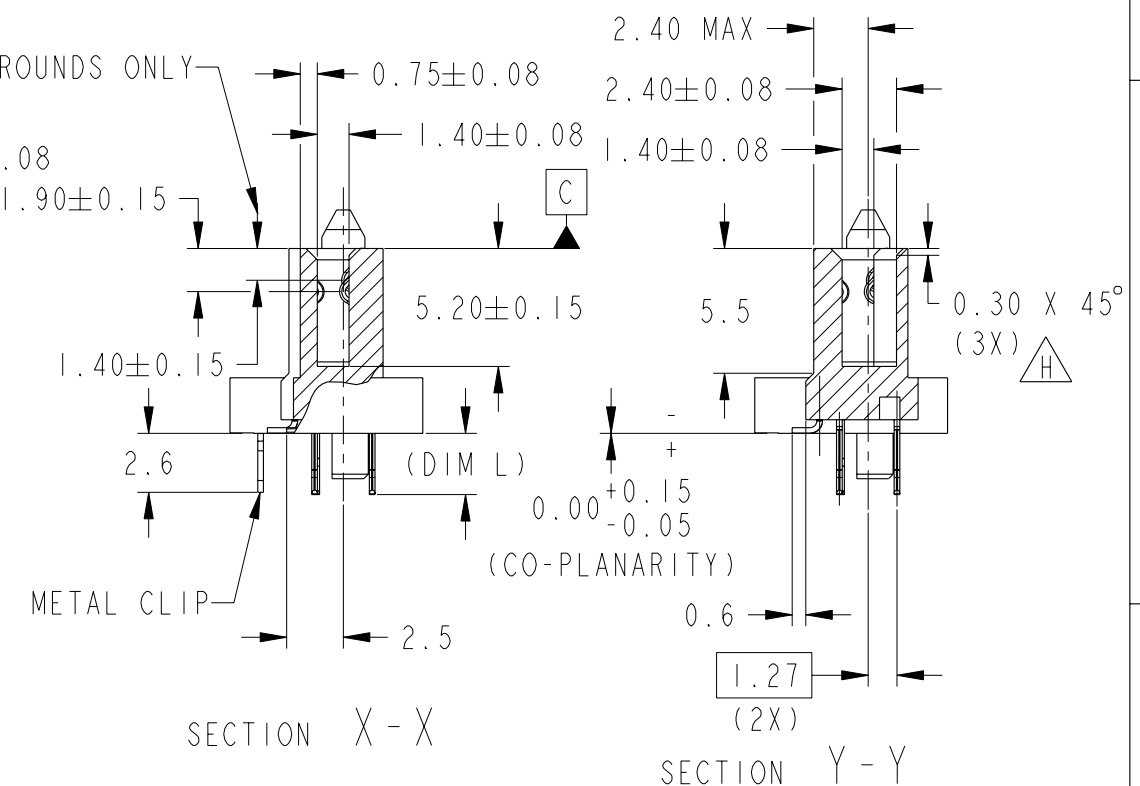
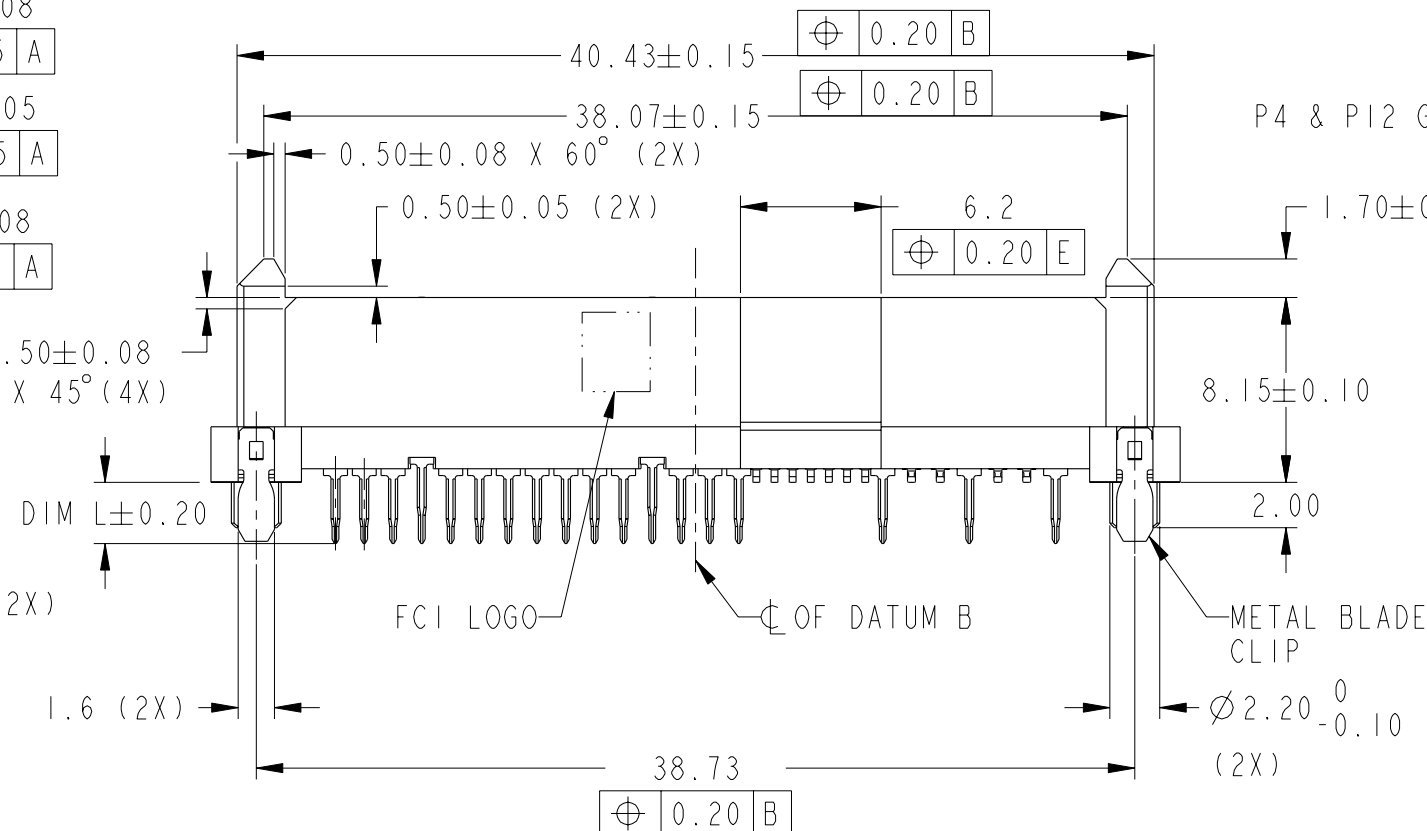
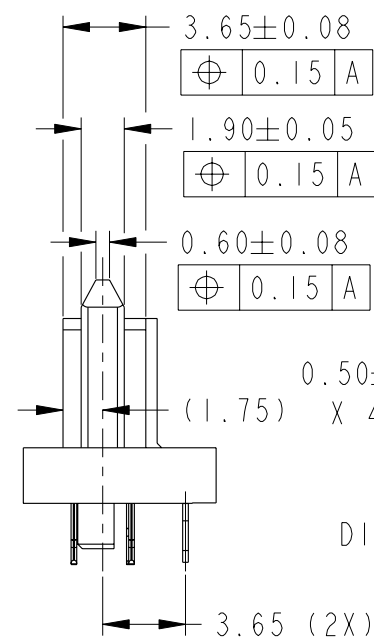
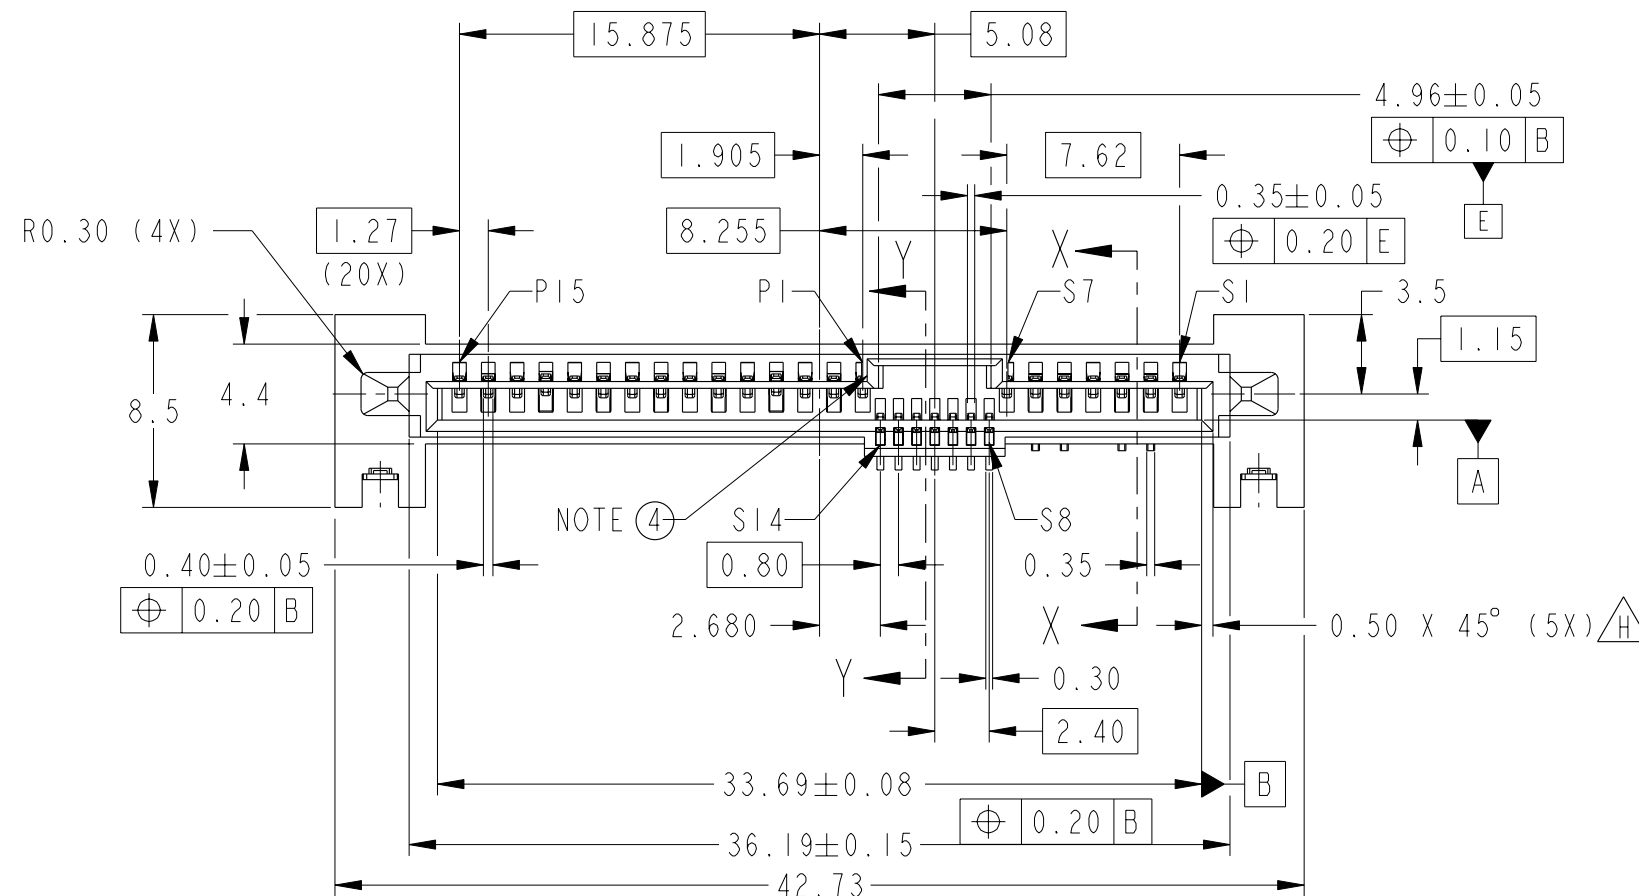
 


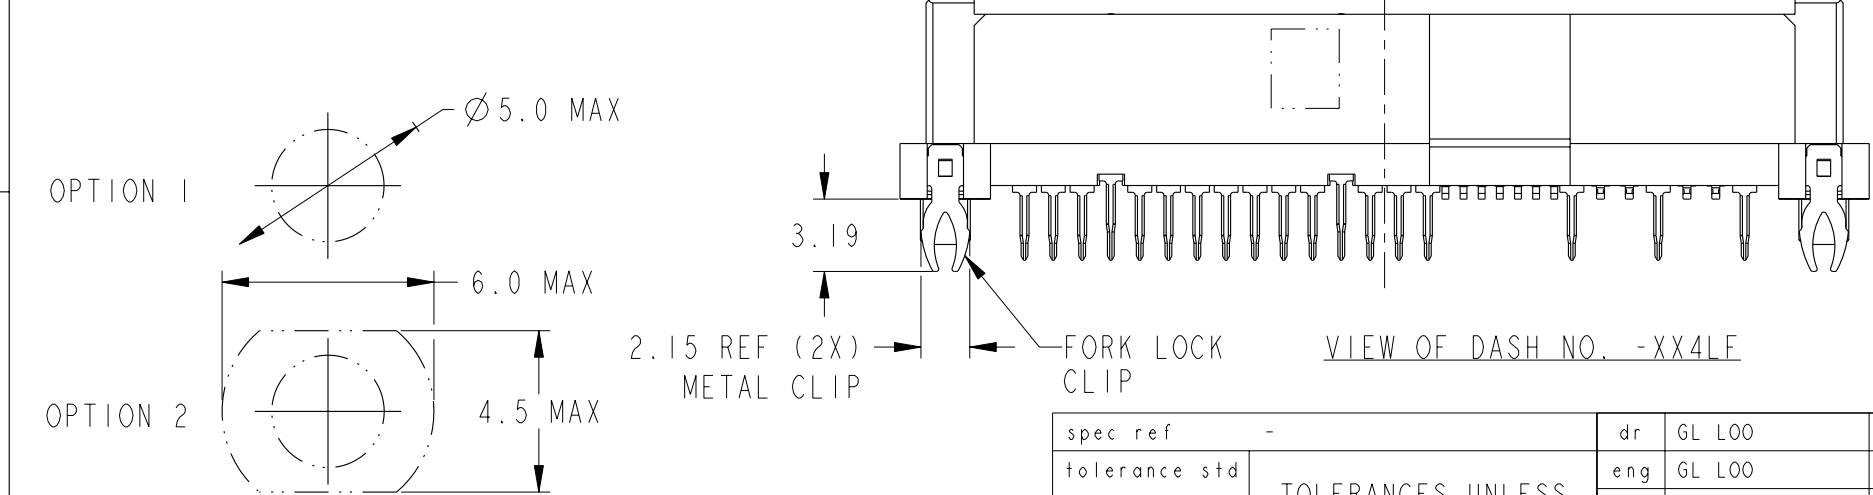



spec ref -				dr GL L00		2005-02-23		projection  		size A3		scale 3:1					
tolerance std ISO 406 ISO 1101 TOLERANCES UNLESS OTHERWISE SPECIFIED				eng GL L00		2005-02-23				ecn no S10-0228							
				chr GL L00		2010-10-28											
				appr JOEY NG		2010-10-28		product family S-ATA				rel level -					
surface  ISO 1302		linear		0.X ± -				title SAS RECEPTACLE WIDE BASE HYBRID TYPE ASSY				dwg no 10036876				rev H	
				0.XX ±0.20													
				0.XXX ± -													
		angular		0° ±2°		www.fci.com		cat. no. -		Product - Customer Drw				sheet 1 of 3			

PRODUCT NO	DIM L (SOLDER TAIL)	PICK-UP CAP	RECOMMENDED P.C. BOARD THICKNESS	TYPE OF CLIP	PACKAGING
I0036876-003LF	2.70	NO	1.57mm (0.062") / 2.36mm (0.093")	METAL BLADE	TRAY
I0036876-003CLF		YES			TAPE & REEL
I0036876-003C-TRLF		YES			
I0036876-013LF	3.70	NO	2.36mm (0.093")	METAL BLADE	TRAY
I0036876-013CLF		YES			TAPE & REEL
I0036876-013C-TRLF		YES			
I0036876-004LF	2.70	NO	2.36mm (0.093")	FORK LOCK	TRAY
I0036876-014LF	3.70	NO	2.36mm (0.093")	FORK LOCK	TRAY

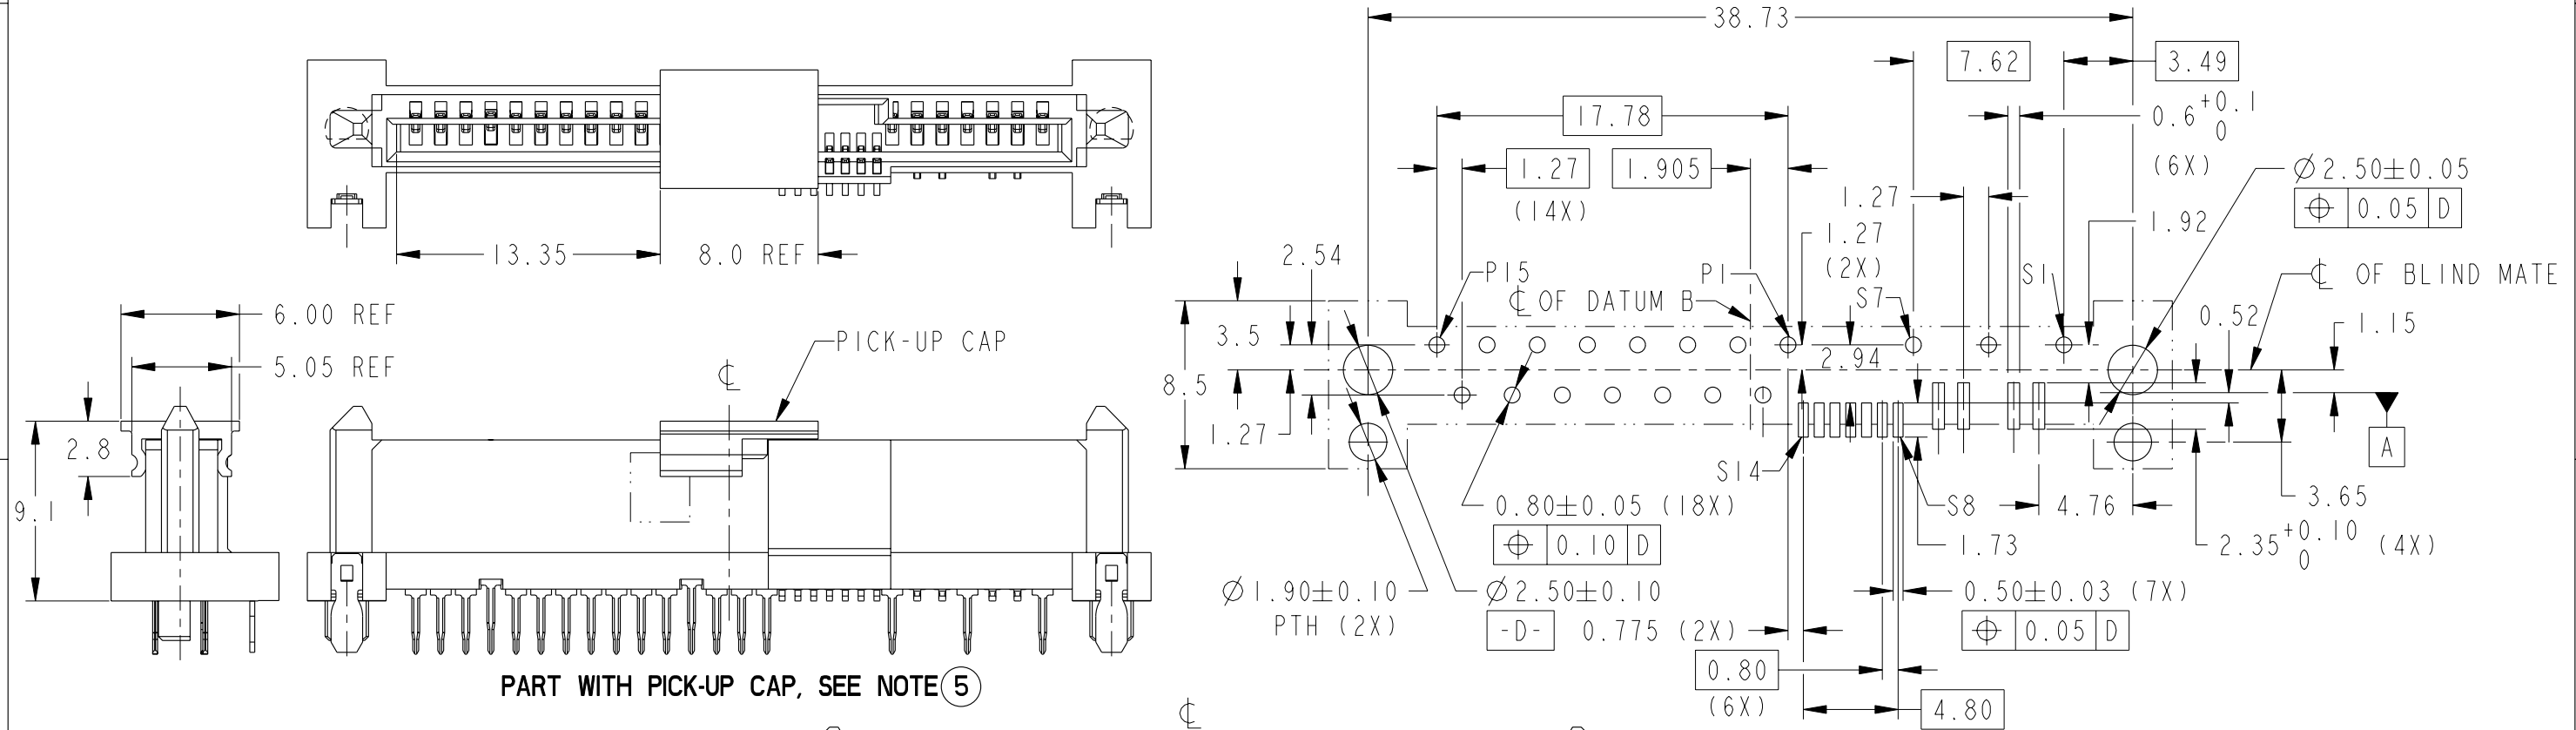

RECOMMENDED SUCTION HEAD SIZE

RECOMMENDED PCB LAYOUT

  spec ref		-		dr		GL L00	2005-02-23	projection 	MM 	size	A3	scale	3:1			
tolerance std	TOLERANCES UNLESS OTHERWISE SPECIFIED			eng		GL L00	2005-02-23			ecn no	S10-0228					
				chr		GL L00	2010-10-28									
ISO 406 ISO 1101					appr		JOEY NG	2010-10-28	product family		S-ATA		rel level	-		
surface 	linear	0.X		±-			title SAS RECEPTACLE WIDE BASE HYBRID TYPE ASSY			dwg no	10036876			rev	H	
		0.XX		±0.20												
		0.XXX		±-												
ISO 1302		angular		0°		±2°		www.fci.com	cat. no.	-		Product - Customer Drw			sheet 2 of 3	

NOTES:

1. MATERIAL:
1) HOUSING : HIGH TEMP TERMOPLASTIC, UL 94V-0
COLOUR : BLACK
2) TERMINAL : COPPER ALLOY
3) HOLD DOWN : COPPER ALLOY
2. FINISH :
1) TERMINAL : 30µ" Au PLATING (CONTACT POINT) OVER 50µ" NICKEL
2) SOLDER TAIL : 50µ" MIN Sn OVER 50µ" NICKEL
3) HOLD DOWN : 50µ" MIN Sn OVER 50µ" NICKEL
3. -
4. PER SFF REV 1.3
- ⑤ PART WITH PICK-UP CAP, P/N XXXXXXXX-XXXC LF
- ⑥ THE STD PACKAGING IS IN TRAY
7. FOR TAPE & REEL PACKAGING, SUFFIX "-TR" ADDED.
P/N XXXXXXXX-XXXC-TR LF
8. THE HOUSING WILL WITHSTAND EXPOSURE TO 260°C PEAK TEMPERATURE
FOR 10 SECONDS IN A CONVECTION, INFRA-RED OR VAPOR PHASE REFLOW OVEN
- ⑨ THIS PRODUCT MEETS EUROPEAN UNION DIRECTIVES AND OTHER COUNTRY
REGULATIONS AS DESCRIBED IN GS-22-008
- ⑩ PART NUMBERS ENDING IN "LF" MEANS FOR NOTE 8 LEAD FREE IDENTIFICATION
- (i) ~~XXXXXXXX-XXXLF IS EQUIVALENT TO PREVIOUS P/N XXXXXXXX-XXX~~
(ii) ~~XXXXXXXX-XXXCLF IS EQUIVALENT TO PREVIOUS P/N XXXXXXXX-XXXC~~
11. A  SYMBOL WILL BE NEXT TO ANY DIMENSION, VIEW, OR NOTE WHICH
HAS BEEN MODIFIED WITH THE CURRENT DRAWING REVISION.

spec ref -				dr	GL L00	2005-02-23	projection	MM	size	A3	scale	3:1	
tolerance std ISO 406 ISO 1101	TOLERANCES UNLESS OTHERWISE SPECIFIED			eng	GL L00	2005-02-23			ecn no	S10-0228			
				chr	GL L00	2010-10-28							
				appr	JOEY NG	2010-10-28						product family	
surface ISO 1302	linear	0.X	± -		title	SAS RECEPTACLE WIDE BASE HYBRID TYPE ASSY			dwg no	10036876		rev	H
		0.XX	±0.20										
		0.XXX	± -										
		angular	0°	±2°	www.fci.com	cat. no.	-	Product - Customer Drw				sheet 3 of 3	

Компания «Life Electronics» занимается поставками электронных компонентов импортного и отечественного производства от производителей и со складов крупных дистрибьюторов Европы, Америки и Азии.

С конца 2013 года компания активно расширяет линейку поставок компонентов по направлению коаксиальный кабель, кварцевые генераторы и конденсаторы (керамические, пленочные, электролитические), за счёт заключения дистрибьюторских договоров

Мы предлагаем:

- Конкурентоспособные цены и скидки постоянным клиентам.
- Специальные условия для постоянных клиентов.
- Подбор аналогов.
- Поставку компонентов в любых объемах, удовлетворяющих вашим потребностям.
- Приемлемые сроки поставки, возможна ускоренная поставка.
- Доставку товара в любую точку России и стран СНГ.
- Комплексную поставку.
- Работу по проектам и поставку образцов.
- Формирование склада под заказчика.
- Сертификаты соответствия на поставляемую продукцию (по желанию клиента).
- Тестирование поставляемой продукции.
- Поставку компонентов, требующих военную и космическую приемку.
- Входной контроль качества.
- Наличие сертификата ISO.

В составе нашей компании организован Конструкторский отдел, призванный помогать разработчикам, и инженерам.

Конструкторский отдел помогает осуществить:

- Регистрацию проекта у производителя компонентов.
- Техническую поддержку проекта.
- Защиту от снятия компонента с производства.
- Оценку стоимости проекта по компонентам.
- Изготовление тестовой платы монтаж и пусконаладочные работы.



Тел: +7 (812) 336 43 04 (многоканальный)

Email: org@lifeelectronics.ru

www.lifeelectronics.ru