



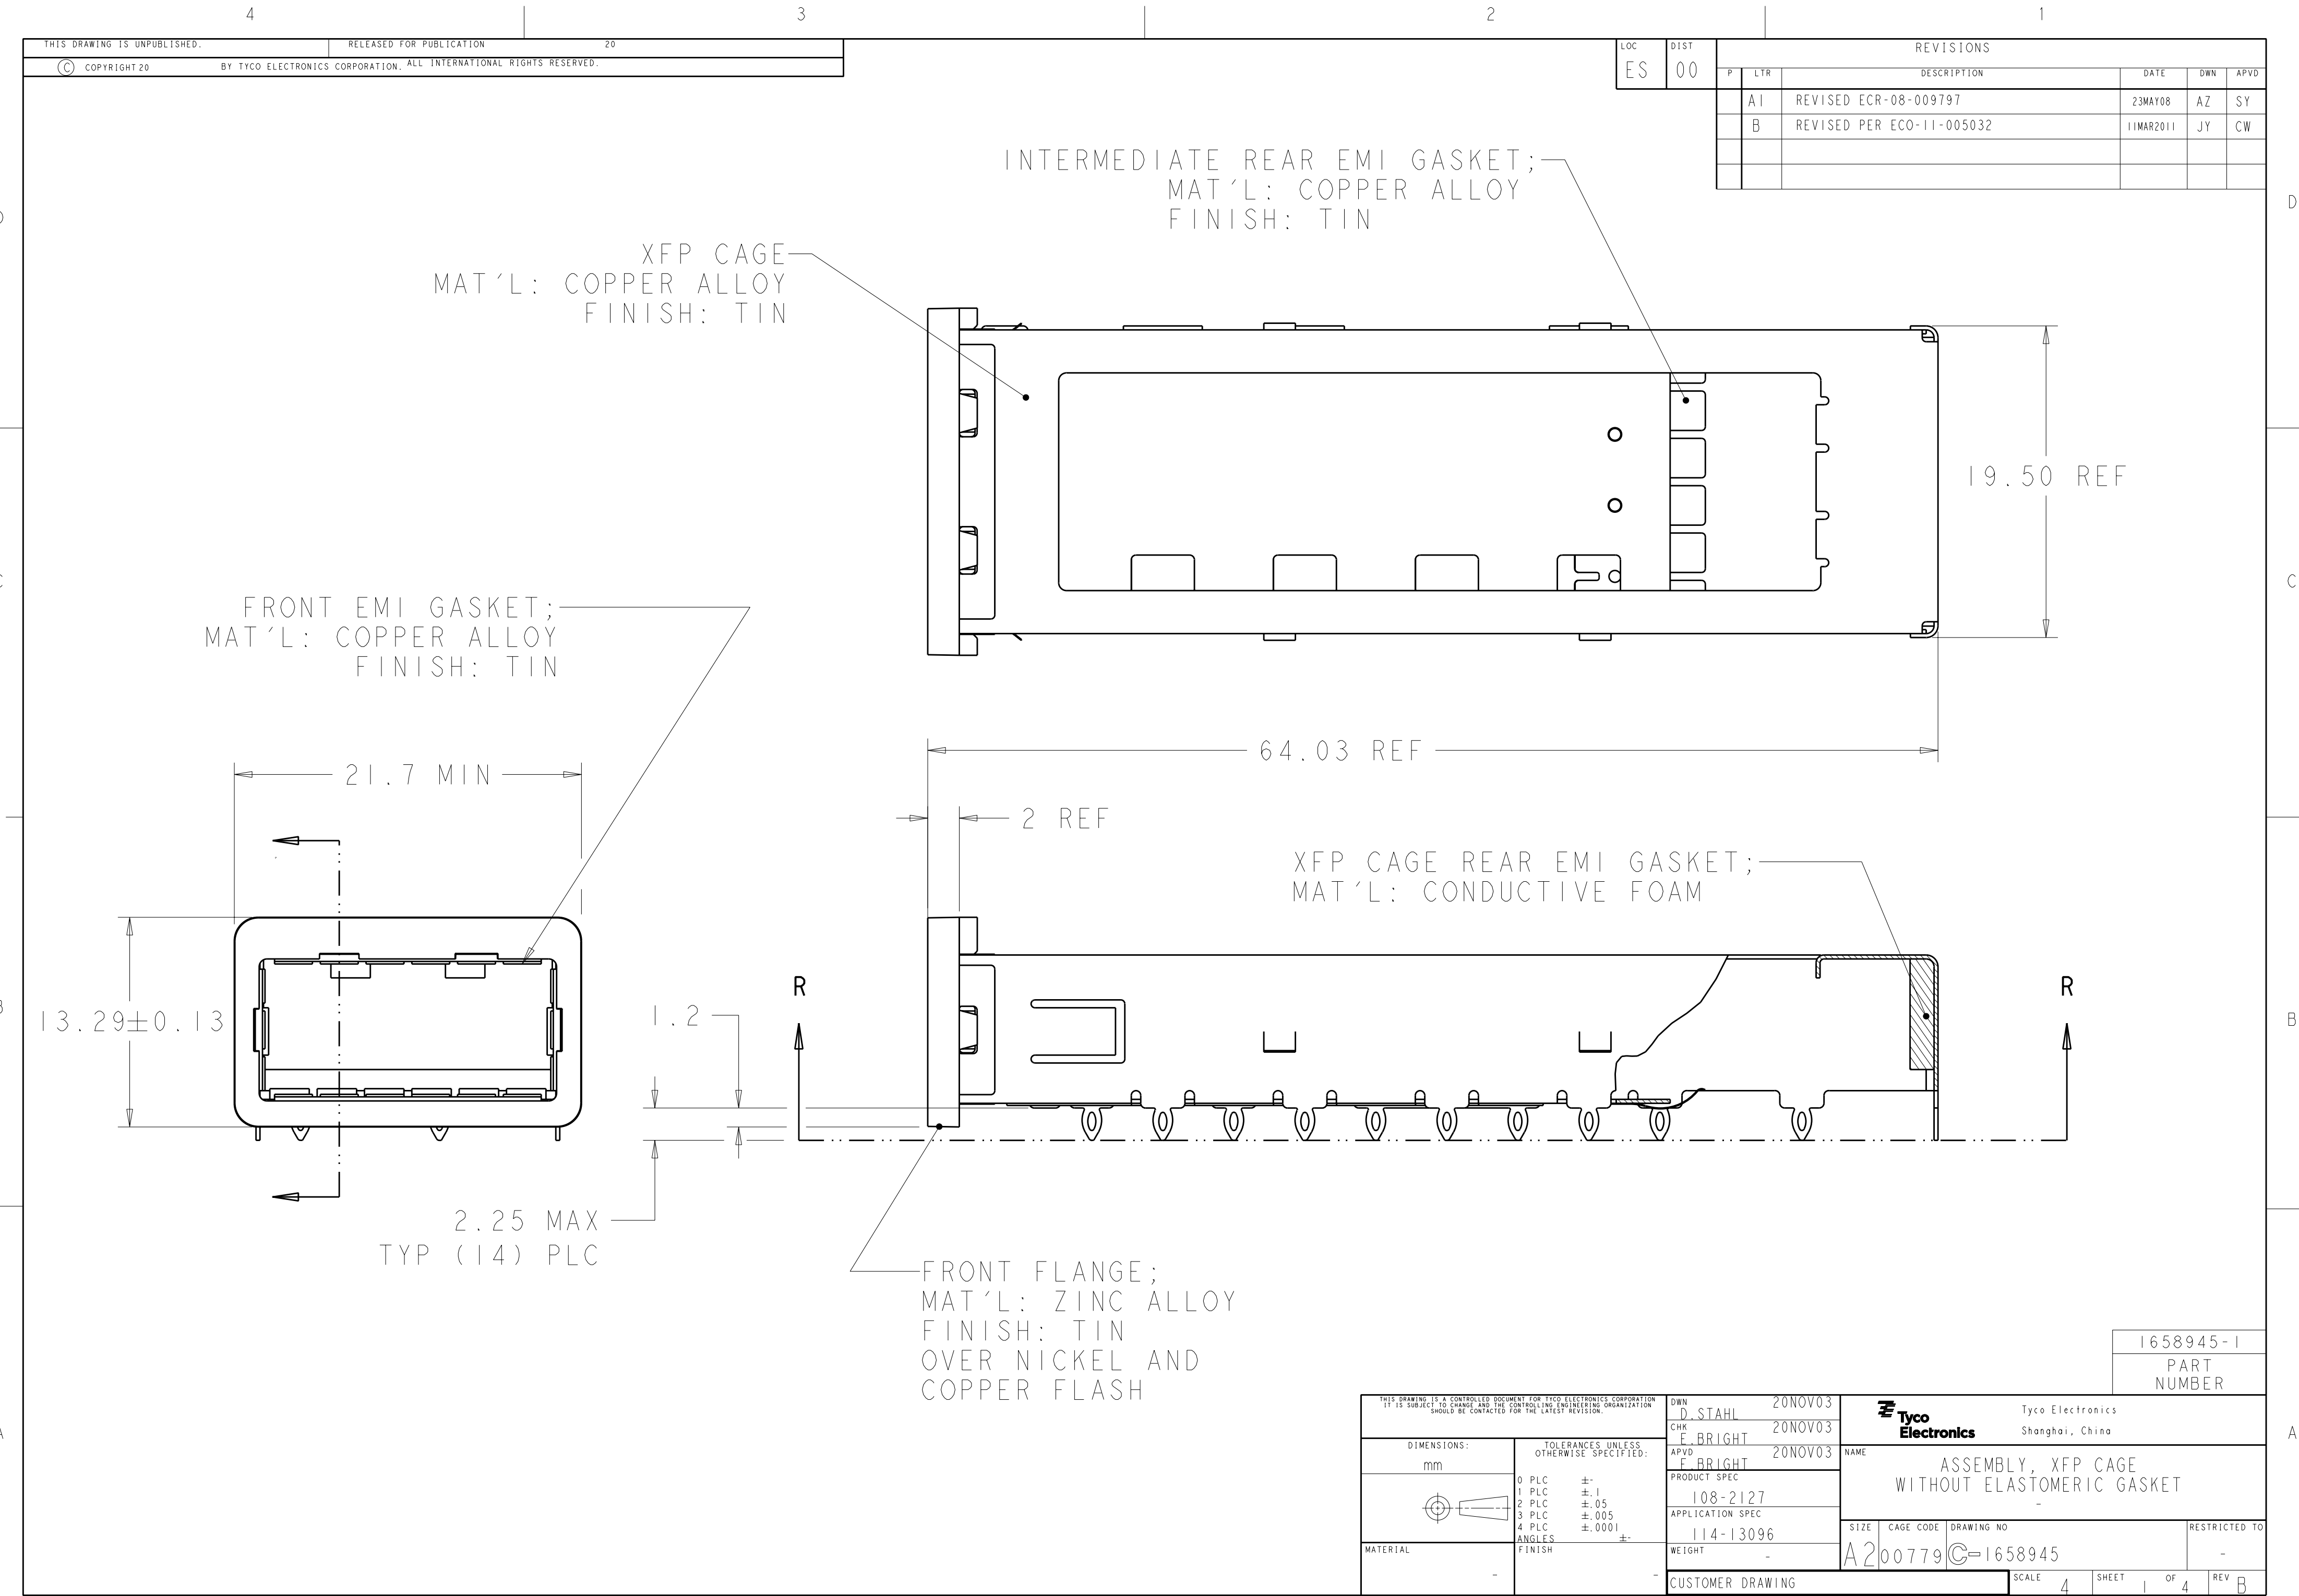

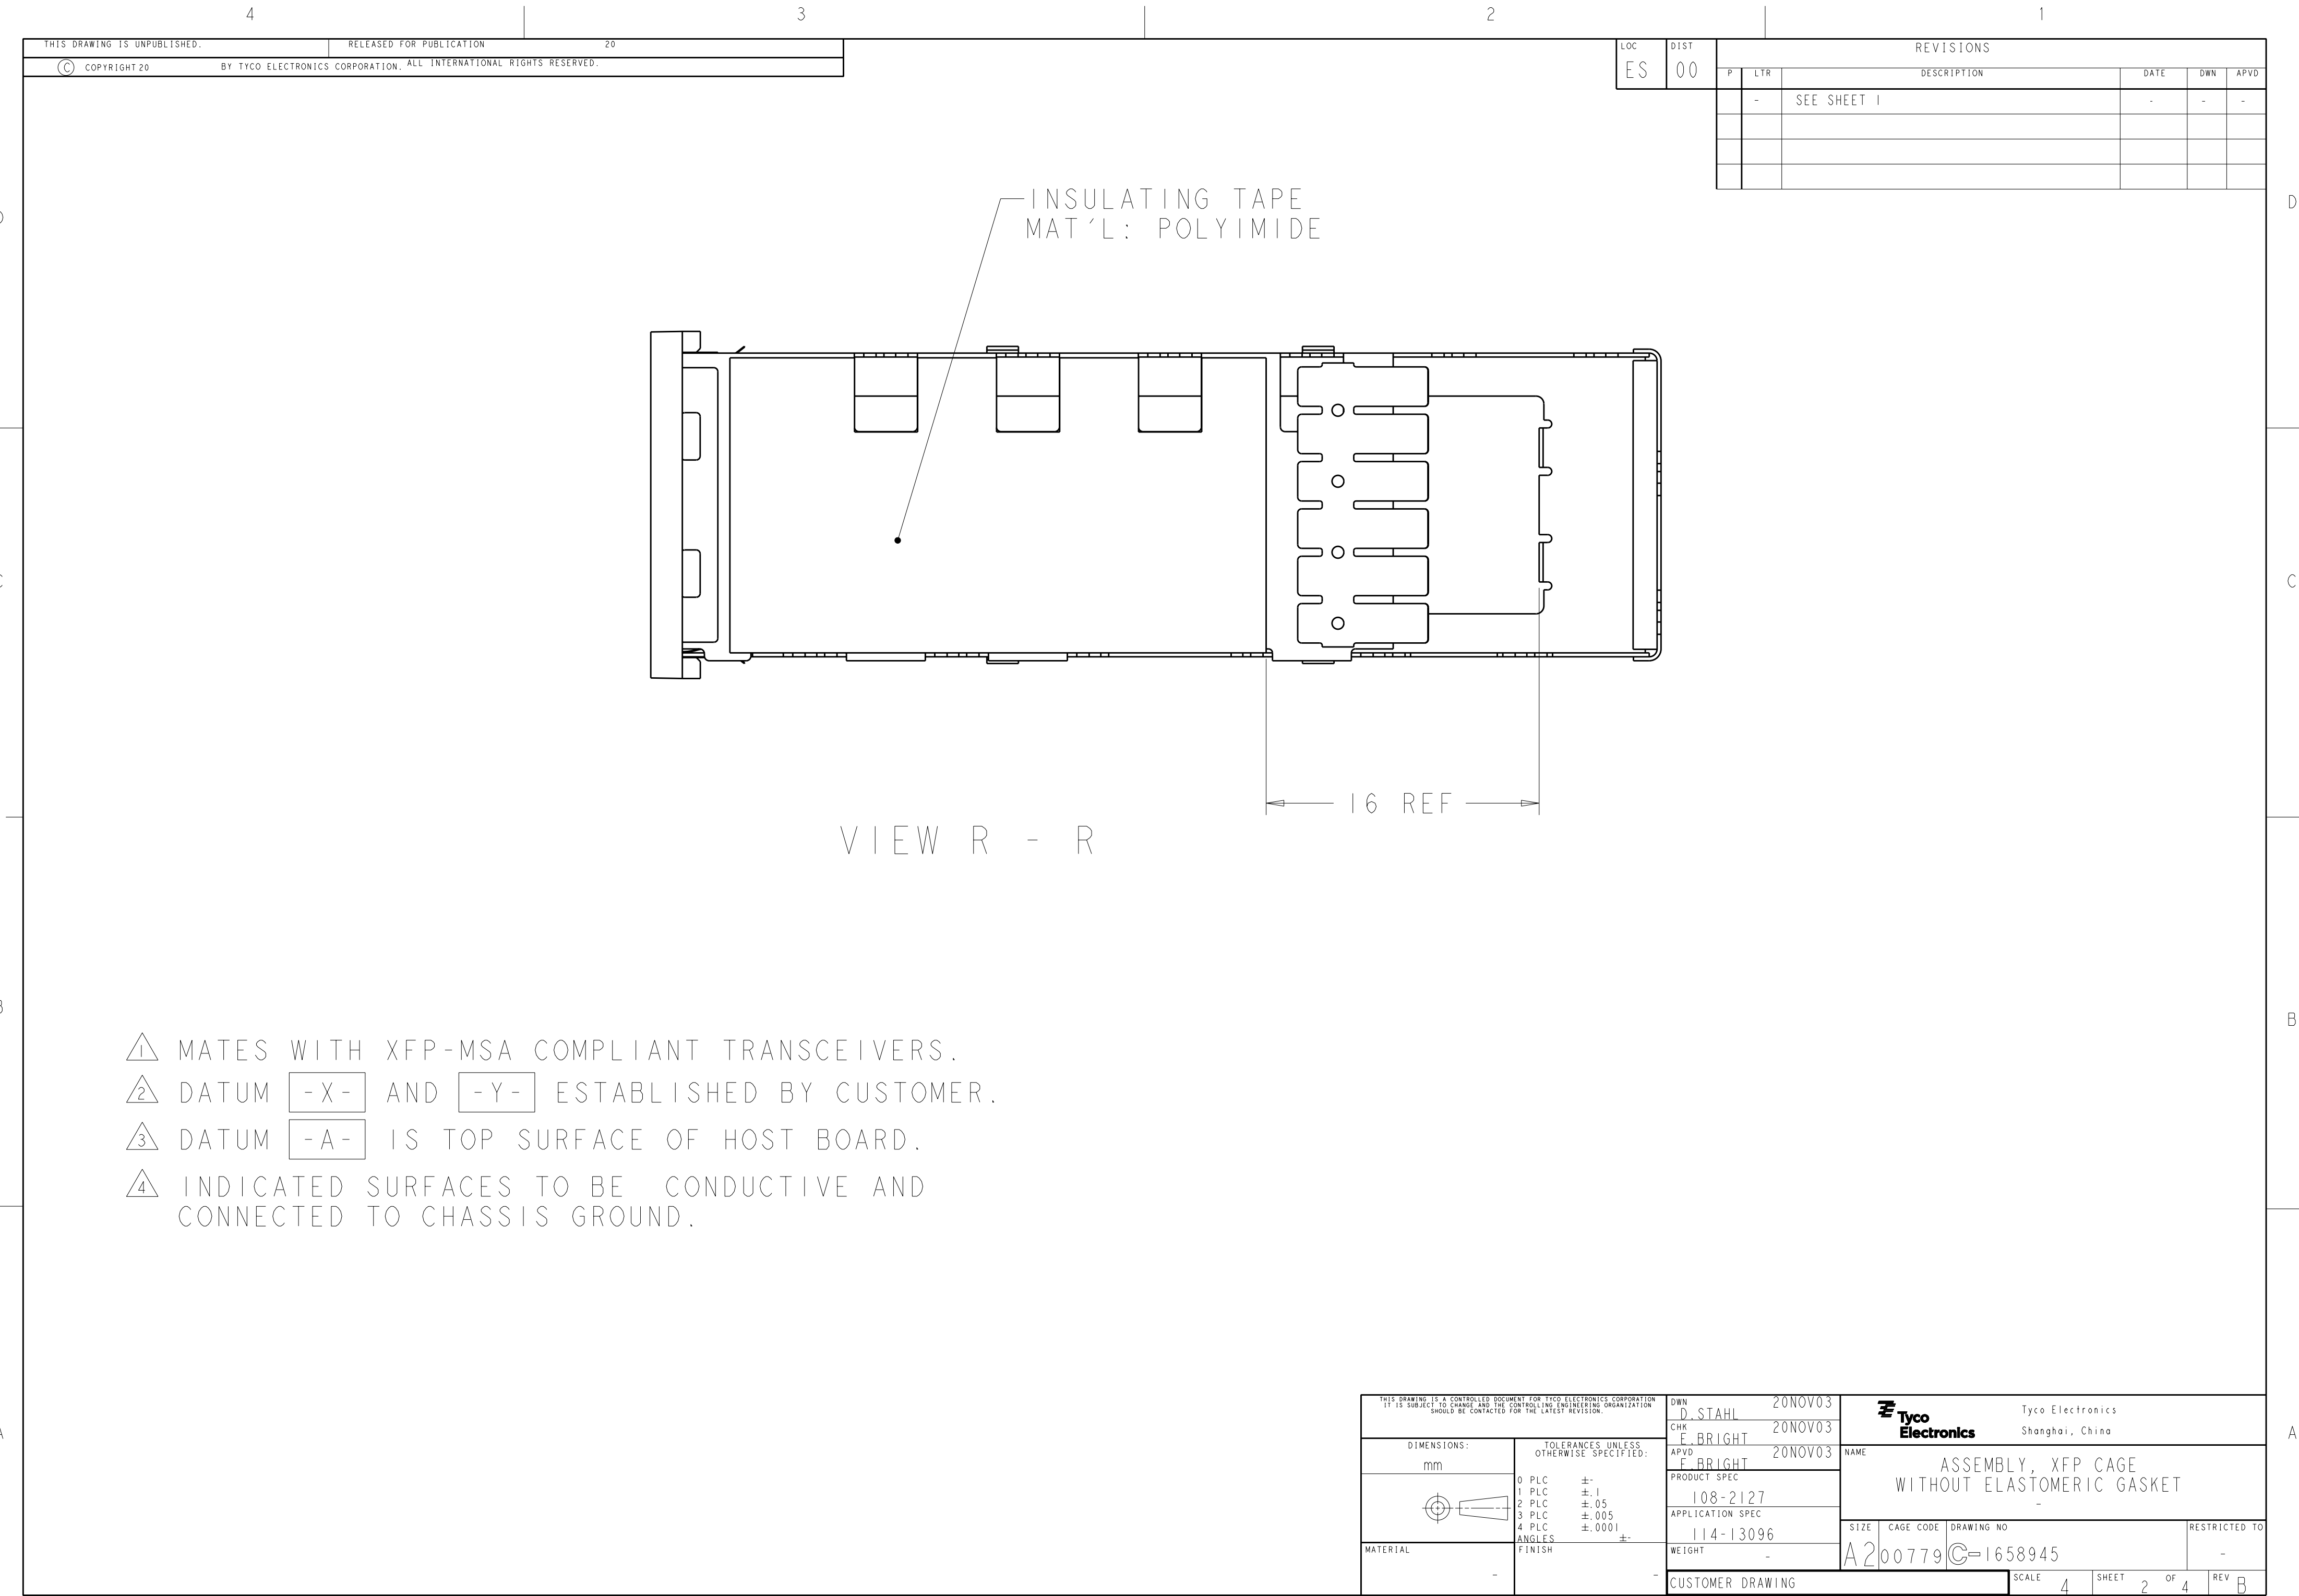


VIEW R - R

- ① MATES WITH XFP-MSA COMPLIANT TRANSCEIVERS.
- ② DATUM -X- AND -Y- ESTABLISHED BY CUSTOMER.
- ③ DATUM -A- IS TOP SURFACE OF HOST BOARD.
- ④ INDICATED SURFACES TO BE CONDUCTIVE AND CONNECTED TO CHASSIS GROUND.

LOC		DIST		REVISIONS					
ES		00		P	LTR	DESCRIPTION	DATE	DWN	APVD
					-	SEE SHEET 1	-	-	-

THIS DRAWING IS A CONTROLLED DOCUMENT FOR TYCO ELECTRONICS CORPORATION IT IS SUBJECT TO CHANGE AND THE CONTROLLING ENGINEERING ORGANIZATION SHOULD BE CONTACTED FOR THE LATEST REVISION.				DWN D. STAHL 20NOV03		 Tyco Electronics Shanghai, China					
DIMENSIONS: mm 				CHK E. BRIGHT 20NOV03		NAME ASSEMBLY, XFP CAGE WITHOUT ELASTOMERIC GASKET -					
				APVD E. BRIGHT 20NOV03							
				TOLERANCES UNLESS OTHERWISE SPECIFIED: 0 PLC ±.1 1 PLC ±.05 2 PLC ±.005 3 PLC ±.0001 4 PLC ±.0001 ANGLES ±.							
PRODUCT SPEC 108-2127		APPLICATION SPEC 114-13096		SIZE		CAGE CODE		DRAWING NO		RESTRICTED TO	
MATERIAL -		FINISH -		WEIGHT -		A200779		C=1658945		-	
CUSTOMER DRAWING						SCALE 4		SHEET 2 OF 4		REV B	

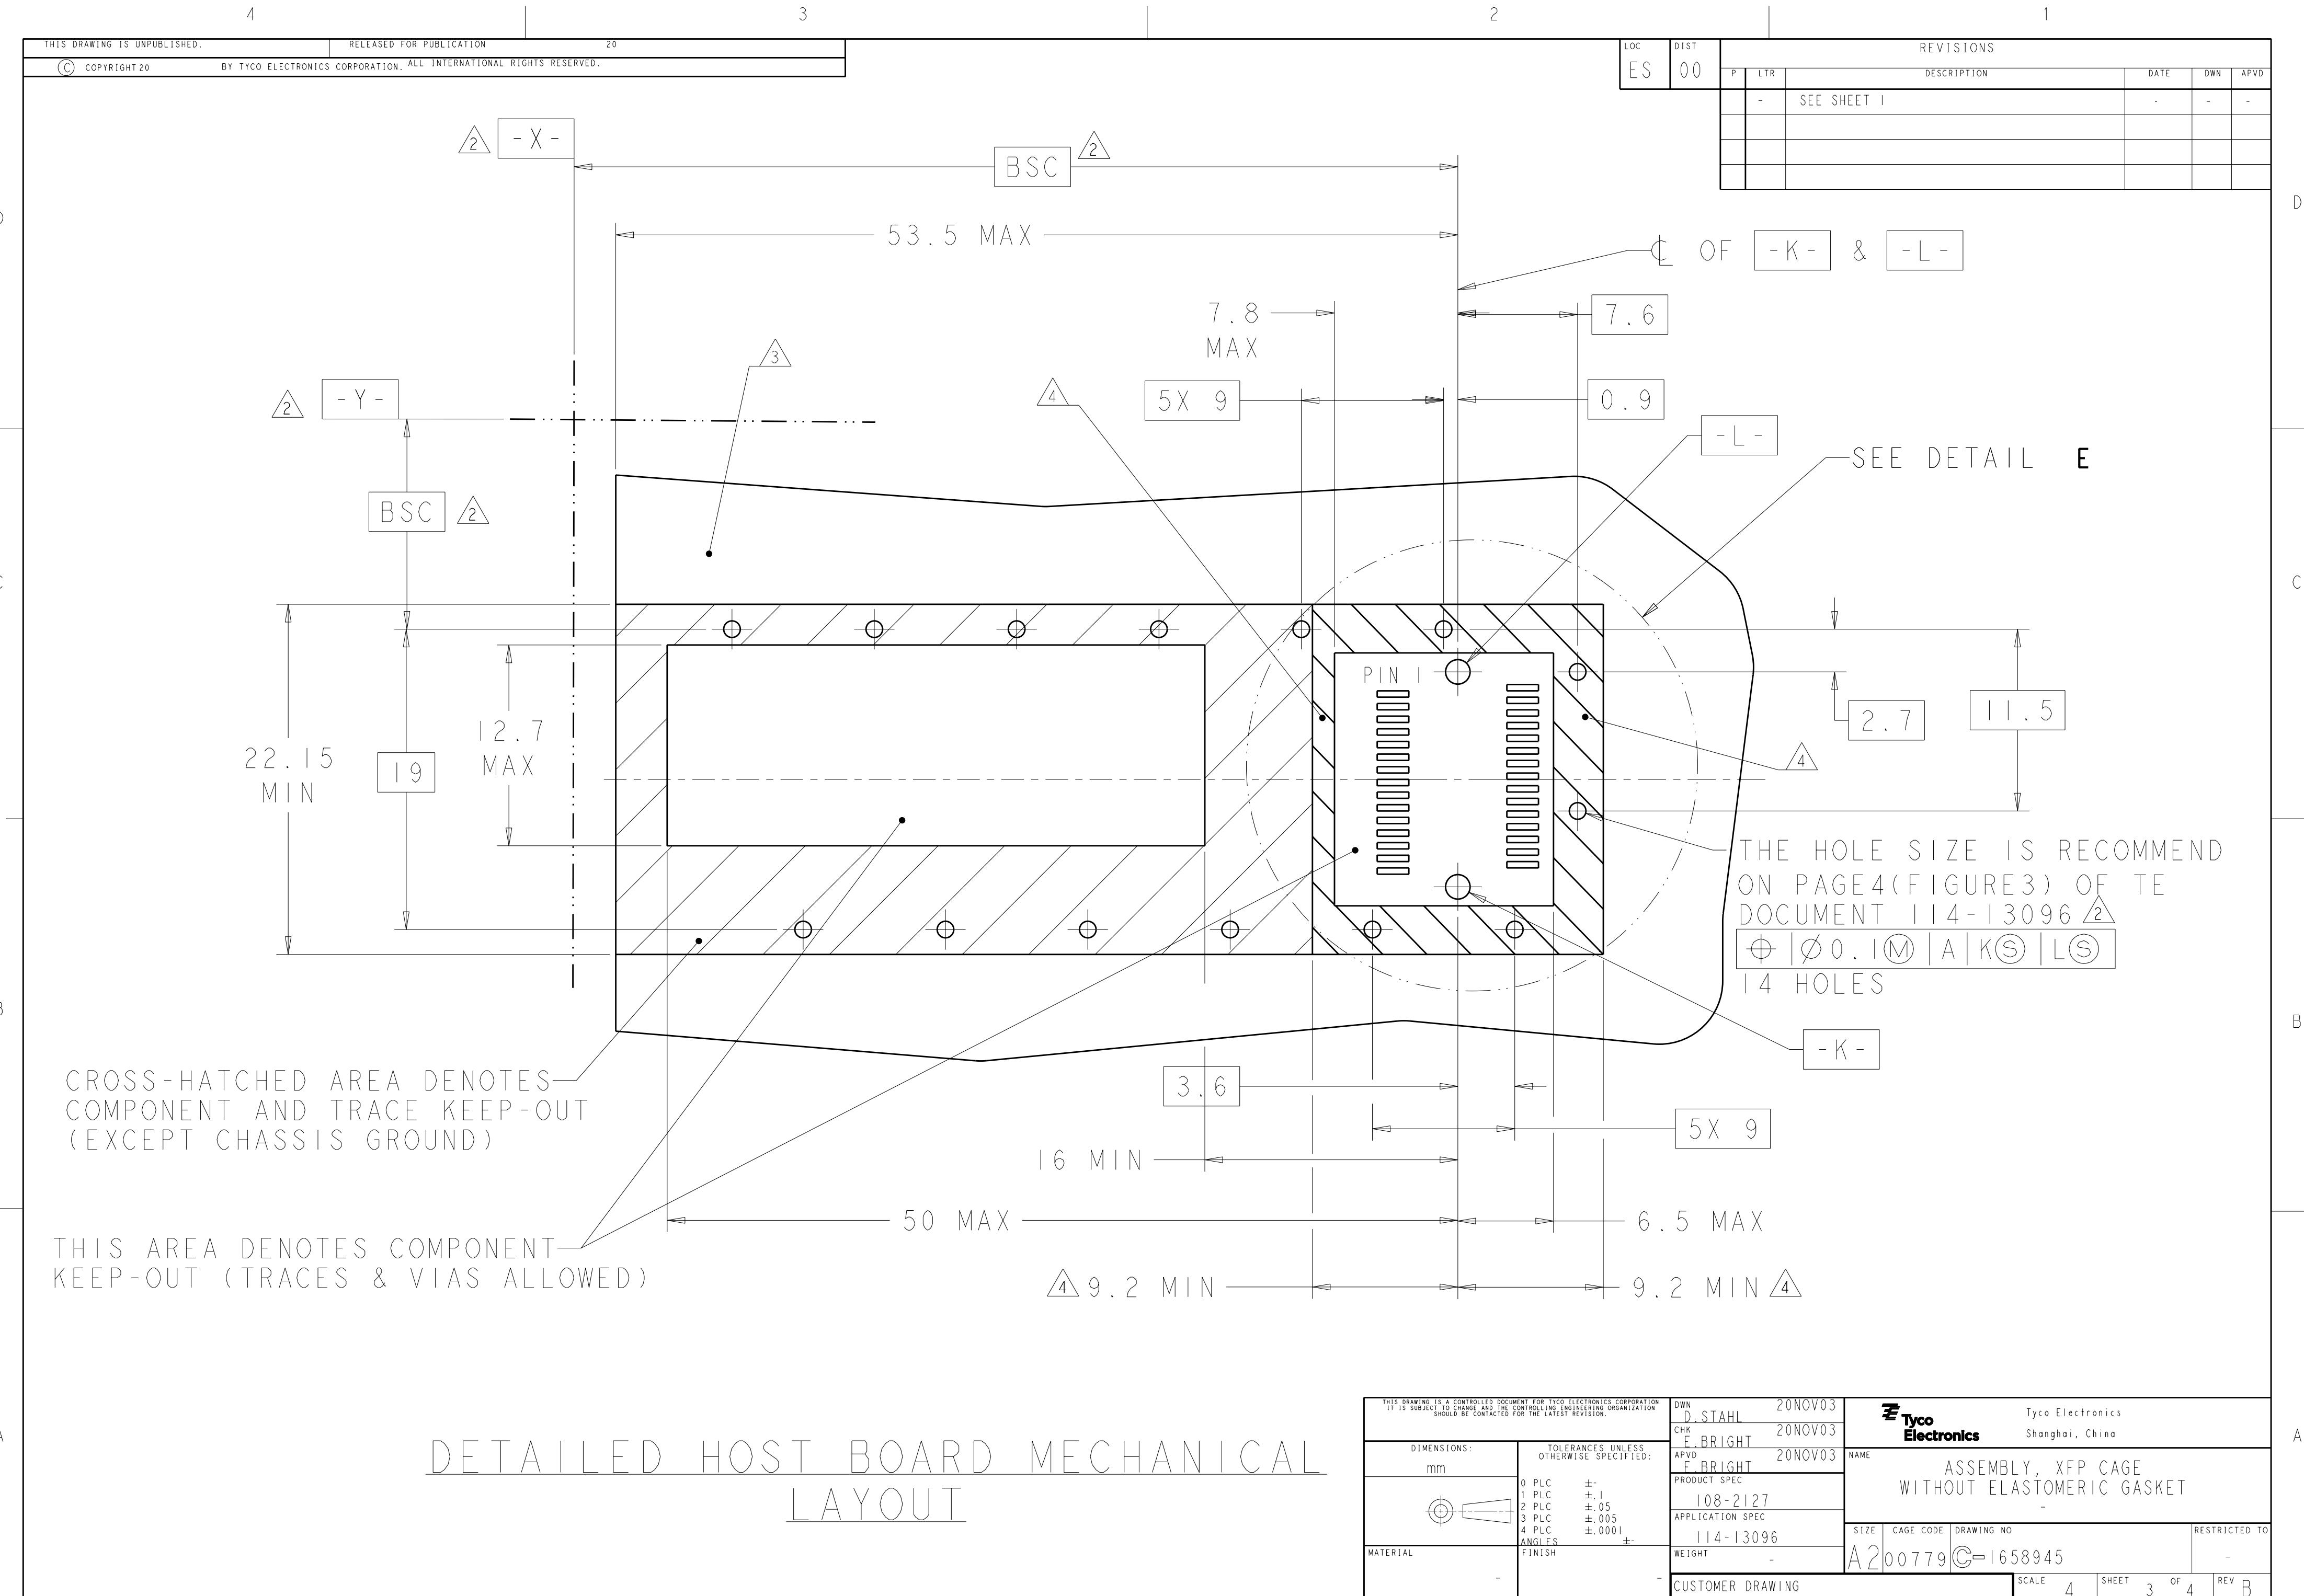

DETAILED HOST BOARD MECHANICAL LAYOUT

THIS DRAWING IS A CONTROLLED DOCUMENT FOR TYCO ELECTRONICS CORPORATION IT IS SUBJECT TO CHANGE AND THE CONTROLLING ENGINEERING ORGANIZATION SHOULD BE CONTACTED FOR THE LATEST REVISION.		DWN D. STAHL 20NOV03	Tyco Electronics Shanghai, China		
DIMENSIONS: mm		CHK E. BRIGHT 20NOV03			
		APVD E. BRIGHT 20NOV03	NAME ASSEMBLY, XFP CAGE WITHOUT ELASTOMERIC GASKET		
		PRODUCT SPEC 108-2127			
TOLERANCES UNLESS OTHERWISE SPECIFIED: 0 PLC ±.1 1 PLC ±.05 2 PLC ±.005 3 PLC ±.0001 4 PLC ANGLES ±.0001 FINISH		APPLICATION SPEC 114-13096	SIZE A200779C-1658945		
MATERIAL -		WEIGHT -			
CUSTOMER DRAWING			SCALE 4	SHEET 3 OF 4	REV B



THIS DRAWING IS A CONTROLLED DOCUMENT FOR TWO ELECTRONICS CORPORATION IT IS SUBJECT TO CHANGE AND THE CONTROLLING ENGINEERING ORGANIZATION SHOULD BE CONTACTED FOR THE LATEST REVISION.		DWN D. STAHL 20NOV03		Tyco Electronics Shanghai, China	
DIMENSIONS:		CHK F. BRIGHT 20NOV03		NAME ASSEMBLY, XFP CAGE WITHOUT ELASTOMERIC GASKET -	
mm	TOLERANCES UNLESS OTHERWISE SPECIFIED:	APVD F. BRIGHT 20NOV03			
	0 PLC ± 1 PLC ±.1 2 PLC ±.05 3 PLC ±.005 4 PLC ±.0001 ANGLES ±	PRODUCT SPEC 108-2127 APPLICATION SPEC 114-13096			
MATERIAL	FINISH	WEIGHT	SIZE CAGE CODE DRAWING NO A2 00779 C-1658945		RESTRICTED TO
-	-	-	CUSTOMER DRAWING		SCALE 1 SHEET 4 OF 4 REV B

Компания «Life Electronics» занимается поставками электронных компонентов импортного и отечественного производства от производителей и со складов крупных дистрибьюторов Европы, Америки и Азии.

С конца 2013 года компания активно расширяет линейку поставок компонентов по направлению коаксиальный кабель, кварцевые генераторы и конденсаторы (керамические, пленочные, электролитические), за счёт заключения дистрибьюторских договоров

Мы предлагаем:

- Конкурентоспособные цены и скидки постоянным клиентам.
- Специальные условия для постоянных клиентов.
- Подбор аналогов.
- Поставку компонентов в любых объемах, удовлетворяющих вашим потребностям.
- Приемлемые сроки поставки, возможна ускоренная поставка.
- Доставку товара в любую точку России и стран СНГ.
- Комплексную поставку.
- Работу по проектам и поставку образцов.
- Формирование склада под заказчика.
- Сертификаты соответствия на поставляемую продукцию (по желанию клиента).
- Тестирование поставляемой продукции.
- Поставку компонентов, требующих военную и космическую приемку.
- Входной контроль качества.
- Наличие сертификата ISO.

В составе нашей компании организован Конструкторский отдел, призванный помогать разработчикам, и инженерам.

Конструкторский отдел помогает осуществить:

- Регистрацию проекта у производителя компонентов.
- Техническую поддержку проекта.
- Защиту от снятия компонента с производства.
- Оценку стоимости проекта по компонентам.
- Изготовление тестовой платы монтаж и пусконаладочные работы.



Тел: +7 (812) 336 43 04 (многоканальный)

Email: org@lifeelectronics.ru

www.lifeelectronics.ru