


E REV.	SHEET 1 OF 2	10-597536	
		DOCUMENT NO.	
REVISIONS			
LTR	DESCRIPTION		DATE
A-D	SEE RECORD DWGS		3/11/96
E	(CL 11) ADDED - 17 THRU - 33 ECN: B5159-0000		12/4/13

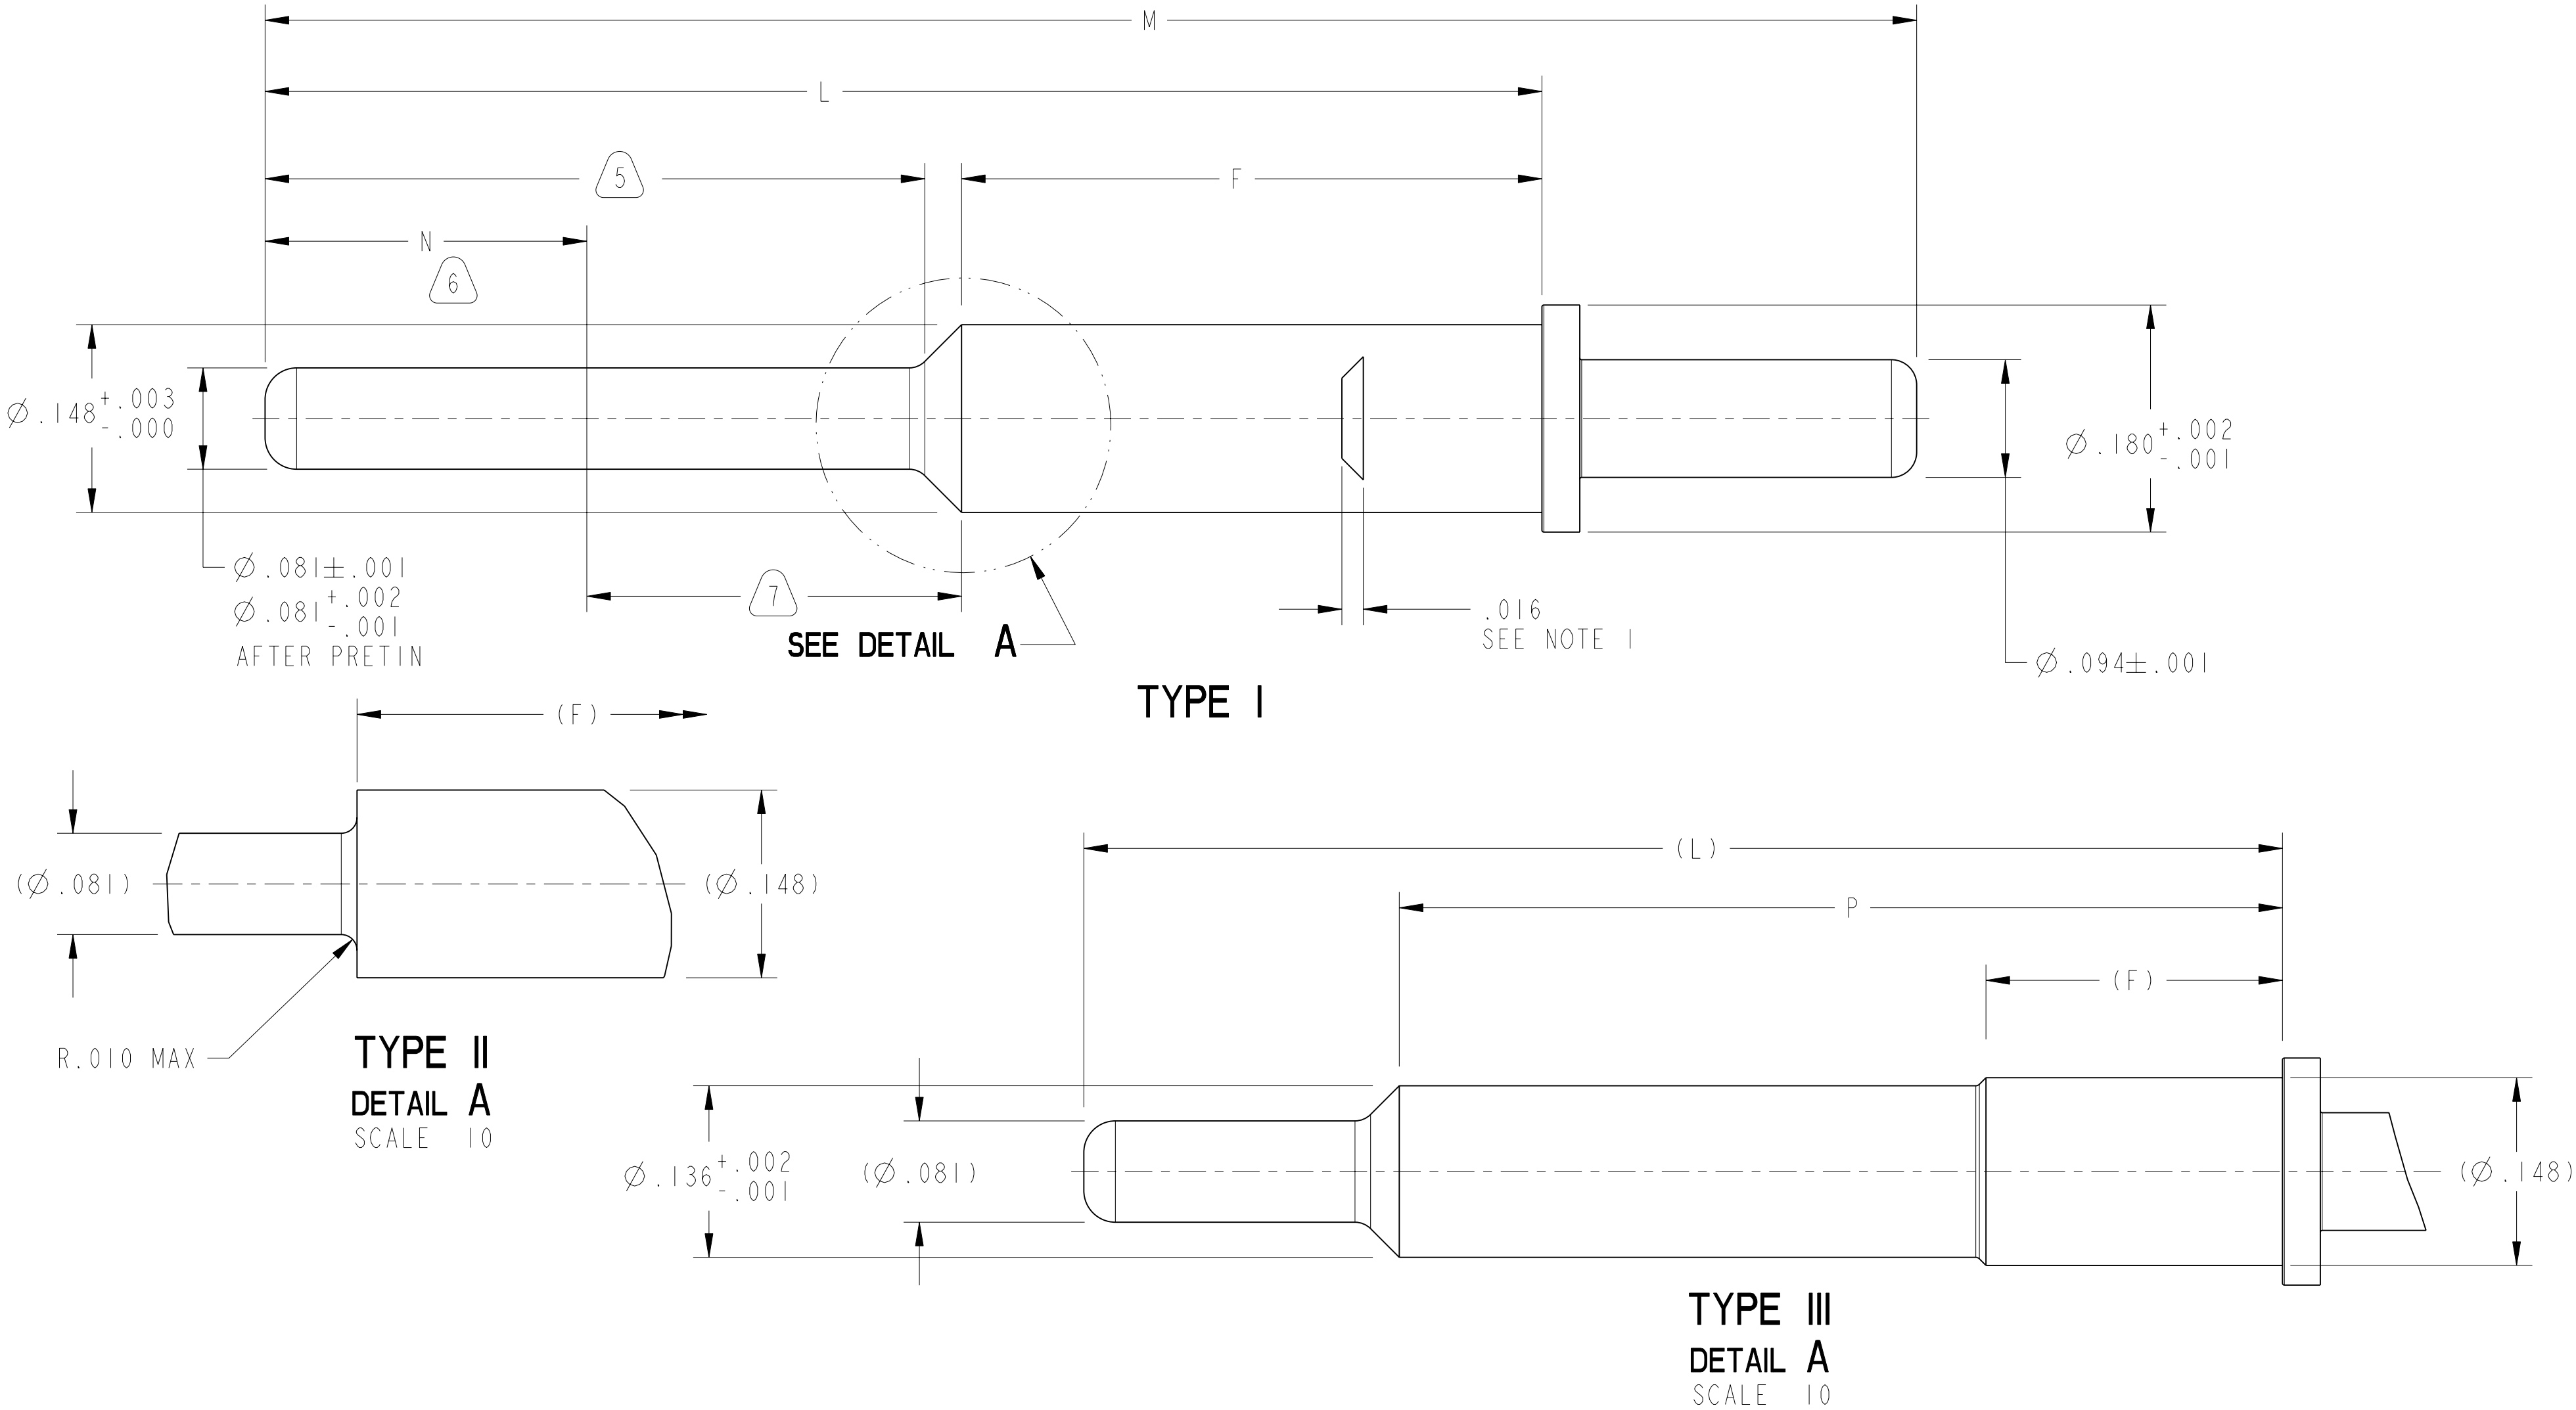


NOTES: SEE SHEET 2

THE USE OF THIS DOCUMENT IS UNLIMITED. HOWEVER, DOCUMENTS REFERENCED HEREON MAY CONTAIN LIMITED RIGHTS DATA.

N/A

NEXT ASSEMBLY

PRO/ENGINEER INFORMATION	
Pro/e Model Used:	10-597536-TYPE.I-ASSEM
Drawing Name:	10-597536

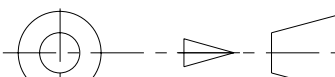UNLESS OTHERWISE SPECIFIED		SPECIFICATIONS		POS	QTY	PART NUMBER	DESCRIPTION	NOTE		
LINEAR DIMENSIONS ARE IN INCHES TOLERANCES: .XXXX = ±.0005 ANGLES= ±2° .XXX = ±.010 .XX = ±.03 .X = ±.1 ----- DIM. & TOL. PER ASME Y14.5M; DRM PER MIL-DTL-31000; OTHER Amphenol Sds. PER 9-3800 LEGENDS: -FLAG NOTE CALL OUT REFERENCE ONLY 		MATERIAL SPEC.		PARTS LIST						
		N/A		APPROVALS		DATE		AMPHENOL CORPORATION 40-60 DELAWARE AVENUE SIDNEY, N.Y. 13838 CONTACT, PIN, SIZE 12, PCB TYPE, JT/LJT-R		
				PREPARED BY		11-Mar-96				
				ENGINEER IN CHARGE						
				DESIGN MANAGER						
				DESIGN ACTIVITY GROUP						
		PROCESS SPEC.		MIL AERO						
		SEE NOTES 3 & 4		THIRD ANGLE PROJECTION		SIZE		CAGE CODE	DOCUMENT NO.	REV.
						C		77820	10-597536	E
SCALE: 10:0						REF. 10-597502-1		SHEET 1 OF 2		

4				3				2			10-597536		SHEET 2 OF 2		E	
10-597536	DOCUMENT NO.	PART NUMBER	MADE FROM	F	L	M REF	P	MEAN SURFACE AREA SQ. IN.	TYPE	N MIN						
		10-597536-01()	10-597502-01B	.230±.005	.753±.005	1.050		.3842	I	.200						
		10-597536-02()	10-597502-02B	.230±.005	.873±.005	1.170		.4147	I	.200						
		10-597536-03()	10-597502-03B	.230±.005	.585±.005	.882		.3414	I	.200						
		10-597536-04()	10-597502-04B	.460+.000/- .015	.873±.005	1.170	—	.4631	I	.383						
		10-597536-05()	10-597502-05B	.460+.000/- .015	.783±.005	1.080		.4402	I	.293						
		10-597536-06()	10-597502-06B	.460+.000/- .015	1.012±.003	1.309		.4897	I	.500						
		10-597536-07()	10-597502-07B	.718±.005	.975±.005	1.271		.5384	II	.175						
		10-597536-08()	10-597502-08B	.235±.005	.950±.005	1.247	.700	.5059	III	.175						
		10-597536-09()	10-597502-09B	.470±.005	.873±.005	1.170	—	.4543	II	.330						
		10-597536-10()	10-597502-10B	.460+.000/- .015	.739±.005	1.036	—	.4211	I	.200						
		10-597536-11()	10-597502-11B	.460+.000/- .015	.650±.005	.947	—	.3985	I	.130						
		10-597536-12()	10-597502-12B	.285+.000/- .015	1.710±.005	2.007	—	.6309	II	1.300						
		10-597536-13()	10-597502-13B	.328+.000/- .015	1.010±.005	1.307	—	.4798	I	.580						
		10-597536-14()	10-597502-14B	.230±.005	1.142±.005	1.439	—	.4750	I	.800						
		10-597536-15()	10-597502-15B	.230±.005	.825±.005	1.122	—	.3965	II	.520						
		10-597536-16()	10-597502-16B	.230±.005	.680±.005	.997	—	.3567	I	.375						
		10-597536-17()	10-597502-17B	1.000±.005	1.738±.005	2.035	—	.7893	I	.650						
		10-597536-18()	10-597502-18B	.230±.005	.773±.003	1.070	—	.3802	I	.475						
		10-597536-19()	10-597502-19B	.230±.005	.938±.003	1.235	—	.4223	I	.640						
10-597536-20()	10-597502-20B	.230±.005	.563±.005	.860	—	.3277	I	.265								
10-597536-21()	TBD															
10-597536-22()	10-597502-22B	.525+.000/- .005	.731±.003	1.028	—	.3633	II	.135								
10-597536-23()	10-597502-23B	.680±.005	1.035±.005	1.332	—	.5281	I	.355								
10-597536-24()	10-597502-24B	.525+.000/- .005	.938±.003	1.235	—	.4858	II	.345								
10-597536-25()	10-597502-25B	.275+.000/- .015	.400±.003	.697	—	.2963	I	.070								
10-597536-26()	10-597502-26B	.460+.000/- .015	.965±.003	1.262	—	.4787	I	.435								
10-597536-27()	10-597502-27B	.460+.000/- .015	.805±.003	1.102	—	.4380	I	.275								
10-597536-28()	10-597502-28B	.515±.003	.825±.005	1.122	—	.4543	II	.280								
10-597536-29()	10-597502-29B	.460+.000/- .015	.985±.003	1.282	—	.4835	I	.455								
10-597536-30()	10-597502-30B	.460+.000/- .015	1.081±.005	1.378	—	.5079	I	.575								
10-597536-31()	10-597502-31B	.460+.000/- .015	.898±.005	1.195	—	.4615	I	.370								
10-597536-32()	10-597502-32B	.460+.000/- .015	.850±.005	1.147	—	.4496	I	.320								
10-597536-33()	10-597502-33B	.230±.005	.460±.003	.757	—	.3007	I	.170								
B																
C																
D																
2. DIMENSIONS ARE AFTER PLATING.																
1. TRADEMARK, 9-6700 TYPE IV, MUST BE BLACK INK STAMPED PER 9-7530 IN APPROXIMATE AREA SHOWN AFTER PLATING. IF NOT PREVIOUSLY METAL STAMPED. DIRECTION IS OPTIONAL. TRADE MARK MAY BE SOLID. NO DISTORTION OF CONTACT IS PERMITTED.																
NOTES:																
THE USE OF THIS DOCUMENT IS UNLIMITED. HOWEVER, DOCUMENTS REFERENCED HEREON MAY CONTAIN LIMITED RIGHTS DATA.																
DOCUMENT NO. 10-597536																
SHEET 2 OF 2																
REV. E																
IMAGED / Mar . 17 2014, 1:12:25 PM																
2																
1																

Компания «Life Electronics» занимается поставками электронных компонентов импортного и отечественного производства от производителей и со складов крупных дистрибьюторов Европы, Америки и Азии.

С конца 2013 года компания активно расширяет линейку поставок компонентов по направлению коаксиальный кабель, кварцевые генераторы и конденсаторы (керамические, пленочные, электролитические), за счёт заключения дистрибьюторских договоров

Мы предлагаем:

- Конкурентоспособные цены и скидки постоянным клиентам.
- Специальные условия для постоянных клиентов.
- Подбор аналогов.
- Поставку компонентов в любых объемах, удовлетворяющих вашим потребностям.
- Приемлемые сроки поставки, возможна ускоренная поставка.
- Доставку товара в любую точку России и стран СНГ.
- Комплексную поставку.
- Работу по проектам и поставку образцов.
- Формирование склада под заказчика.
- Сертификаты соответствия на поставляемую продукцию (по желанию клиента).
- Тестирование поставляемой продукции.
- Поставку компонентов, требующих военную и космическую приемку.
- Входной контроль качества.
- Наличие сертификата ISO.

В составе нашей компании организован Конструкторский отдел, призванный помогать разработчикам, и инженерам.

Конструкторский отдел помогает осуществить:

- Регистрацию проекта у производителя компонентов.
- Техническую поддержку проекта.
- Защиту от снятия компонента с производства.
- Оценку стоимости проекта по компонентам.
- Изготовление тестовой платы монтаж и пусконаладочные работы.



Тел: +7 (812) 336 43 04 (многоканальный)

Email: org@lifeelectronics.ru

www.lifeelectronics.ru