


REVISIONS


APVD

	WK
--	----

~~4.~~ OBSOLETE PARTS: OBSOLETE CIS STREAMLINING PER D.RENAUD/D.SINISI

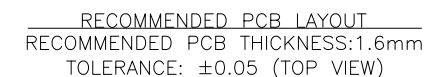

	1.27um[50u"]	1775134-4
OBSOLETE	0.76um[30u"]	1775134-3
	0.38um[15u"]	1775134-2
	0.15um[6u"]	1775134-1
	MIN. GOLD THICKNESS	PART NUMBER

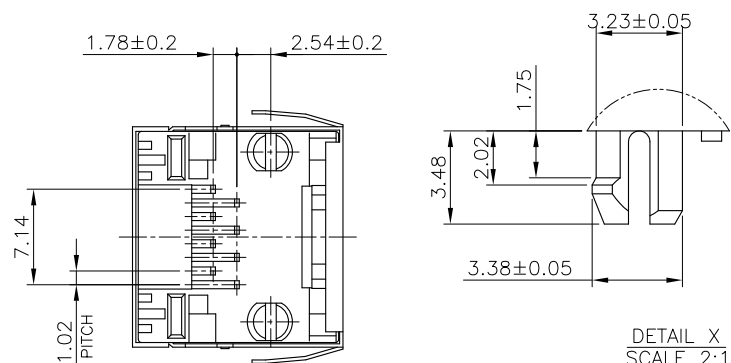

CUSTOMER DRAWING

SEE NOTE

CUSTOMER DRAWING

TE Connectivity

MODULAR JACK, RJ455, SINGLE

RESTRICTED

CUSTOMER DRAWING

SCALE _____

SHEET 1 OF 4

4	REV Δ 2
---	---------

THIS DRAWING IS UNPUBLISHED.

RELEASED FOR PUBLICATION

© COPYRIGHT 2011 BY TYCO ELECTRONICS CORPORATION. ALL RIGHTS RESERVED.

LOC
DW

DIST

REVISIONS

P	LTR	DESCRIPTION	DATE	DWN	APVD
		SEE SHEET 1.			

NOTE:

1. MATERIAL:

1.1 HOUSING: PA46, WITH 30% GF, UL94V-0, BLACK COLOR.

1.2 CONTACTS: PHOSPHOR BRONZE.




1.3 SHELL: BRASS.

2. FINISH:


2.1 CONTACTS: (SEE TABLE) GOLD PLATED ON CONTACT AREA,
GOLD FLASH ON SOLDER TAIL,
1.27um [50u"] MIN. NICKEL UNDERPLATED OVERALL.

2.2 SHELL: 0.508um [20u"] MIN. NICKEL PLATED.

3. WAVE SOLDER CAPABLE TO 265°C PER TE SPEC 109-202, CONDITION B.

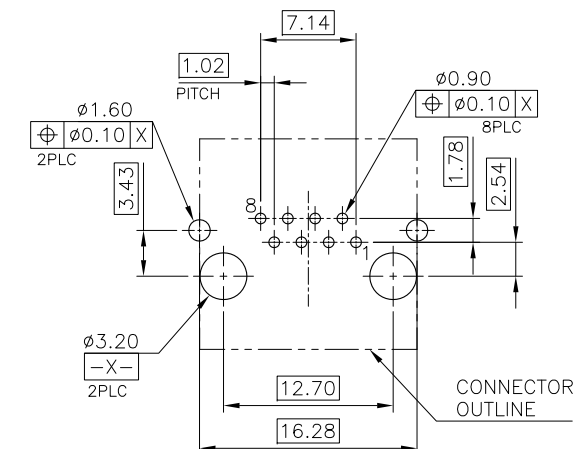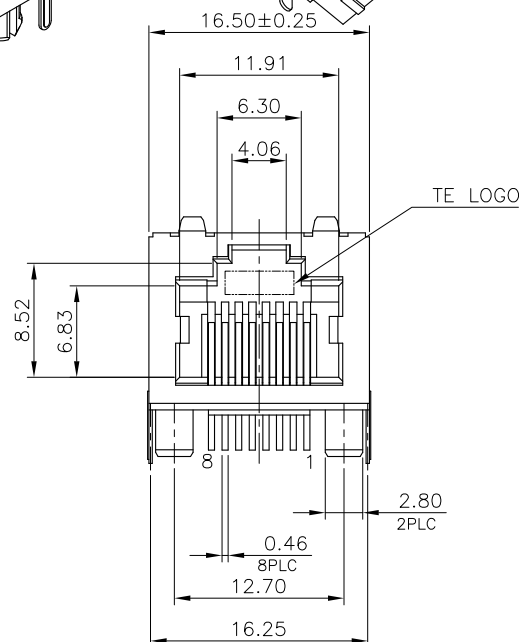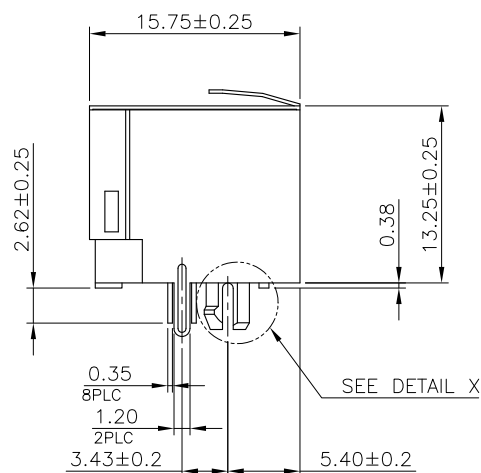

RECOMMENDED PCB LAYOUT
RECOMMENDED PCB THICKNESS: 1.6mm
TOLERANCE: ±0.05 (TOP VIEW)

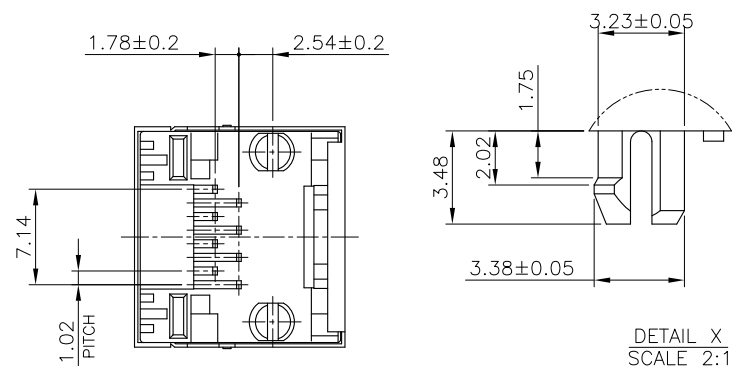

OBSOLETE 4	1.27um[50u"]	1-1775134-4
	0.76um[30u"]	1-1775134-3
	0.38um[15u"]	1-1775134-2
	0.15um[6u"]	1-1775134-1
	MIN. GOLD THICKNESS	PART NUMBER

THIS DRAWING IS A CONTROLLED DOCUMENT.

DIMENSIONS:
mmTOLERANCES UNLESS
OTHERWISE SPECIFIED:

0 PLC	± .
1 PLC	± 0.3
2 PLC	± 0.2
3 PLC	± 0.15
4 PLC	± .
ANGLES	± 3°

MATERIAL

FINISH


DWN	—
CHK	—
APVD	—
PRODUCT SPEC	—
APPLICATION SPEC	—
WEIGHT	—
CUSTOMER DRAWING	—




TE Connectivity

NAME			
MODULAR JACK, RJ455, SINGLE			
SIZE	CAGE CODE	DRAWING NO	RESTRICTED TO
A3	00779	C=1775134	—
SCALE		SHEET	REV
—		2 OF 4	A2



3. WAVE SOLDER CAPABLE TO 265°C PER TE SPEC 109-202, CONDITION B.

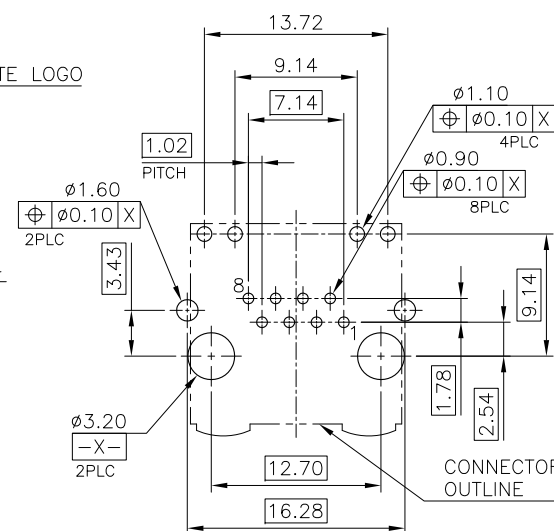

RECOMMENDED PCB LAYOUT
RECOMMENDED PCB THICKNESS:1.6mm
TOLERANCE: ± 0.05 (TOP VIEW)

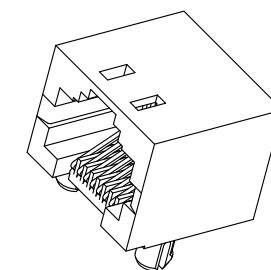

OBSOLETE 	1.27um[50u"]	2-1775134-4
	0.76um[30u"]	2-1775134-3
	0.38um[15u"]	2-1775134-2
	0.15um[6u"]	2-1775134-1
	MIN. GOLD THICKNESS	PART NUMBER

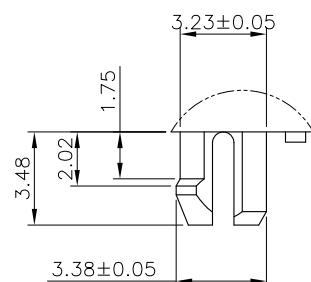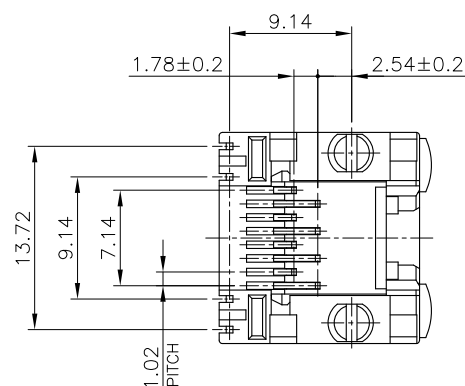


DETAIL X
SCALE 2:1

THIS DRAWING IS A CONTROLLED DOCUMENT.

mm

TOLERANCES UNLESS
OTHERWISE SPECIFIED:

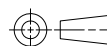

ANGLES
FINISH

C

1	2	
---	---	---	---	---	---	---	---	---	----	----	-----	-----	



TE Connectivity

MODULAR JACK, RJ455, SINGLE

SHEET 3 OF 4

RESTRICTED ~~TO~~

Year	Actual (%)	Projected (%)
1950	7	-
1960	8	-
1970	9	-
1980	10	-
1990	11	-
2000	12	12
2010	-	14
2020	-	16
2030	-	17
2040	-	18
2050	-	18

NEW YORK, N.Y.

4	AZ
---	----

THIS DRAWING IS UNPUBLISHED.

RELEASED FOR PUBLICATION

ALL RIGHTS RESERVED.



COPYRIGHT 2011

BY TYCO ELECTRONICS CORPORATION.

LOC
DW


DIST

REVISIONS

P	LTR	DESCRIPTION	DATE	DWN	APVD
		SEE SHEET 1.			

NOTES:

1. MATERIAL:
TRAY: PVC.
CARTON: CORRUGATED FIBER.
BOX: CORRUGATED FIBER.
2. DIMENSION: SEE DRAWING
3. QUANTITY: SEE TABLE
4. WEIGHT: SEE TABLE

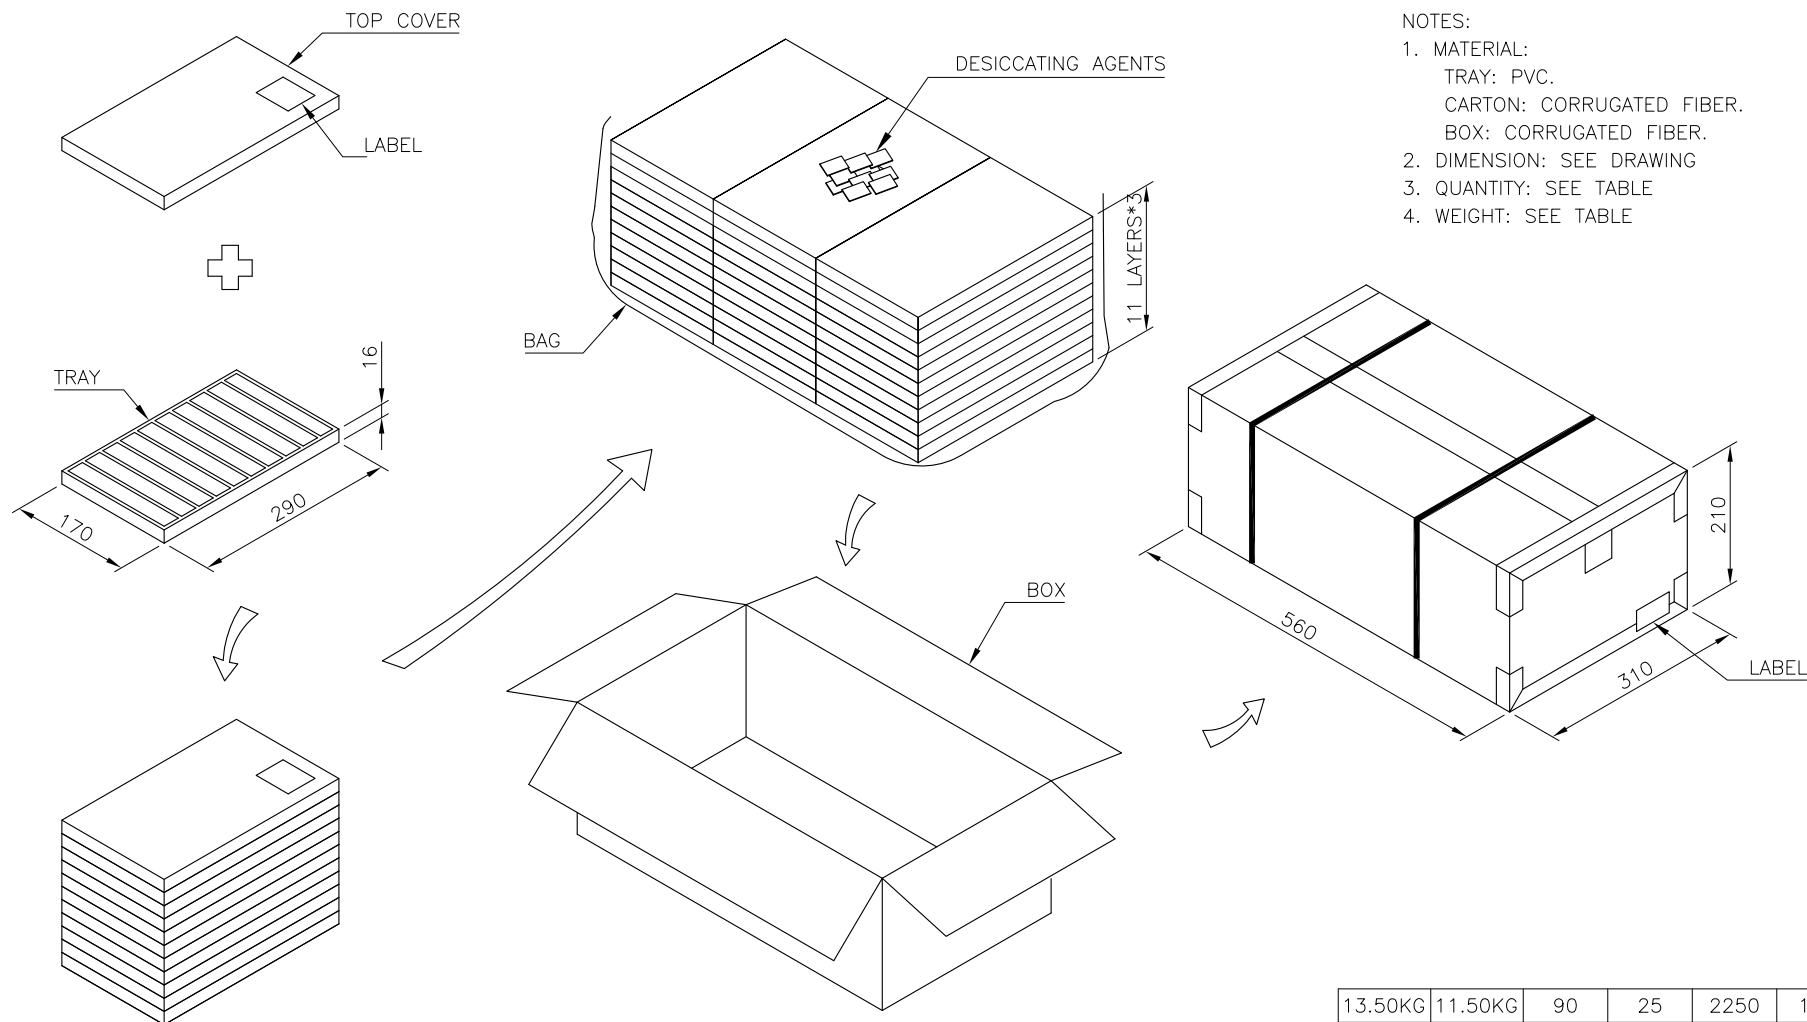


13.50KG	11.50KG	90	25	2250	1775134-X
GROSS WEIGHT	NET WEIGHT	PCS/ TRAY	TRAY/ BOX	PCS/ BOX	PART NUMBER

THIS DRAWING IS A CONTROLLED DOCUMENT.

DIMENSIONS:

mm

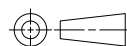

TOLERANCES UNLESS OTHERWISE SPECIFIED:

0 PLC	± .
1 PLC	± 0.3
2 PLC	± 0.2
3 PLC	± 0.15
4 PLC	± .
ANGLES	± 3'

MATERIAL

FINISH

DWN	—
CHK	—
APVD	—
PRODUCT SPEC	—
APPLICATION SPEC	—
WEIGHT	—
CUSTOMER DRAWING	—



TE Connectivity

NAME			
MODULAR JACK, RJ455, SINGLE			
SIZE	CAGE CODE	DRAWING NO	RESTRICTED TO
A3	00779	C=1775134	—
SCALE		SHEET	REV
—		4 of 4	A2

Компания «Life Electronics» занимается поставками электронных компонентов импортного и отечественного производства от производителей и со складов крупных дистрибьюторов Европы, Америки и Азии.

С конца 2013 года компания активно расширяет линейку поставок компонентов по направлению коаксиальный кабель, кварцевые генераторы и конденсаторы (керамические, пленочные, электролитические), за счёт заключения дистрибьюторских договоров

Мы предлагаем:

- Конкурентоспособные цены и скидки постоянным клиентам.
- Специальные условия для постоянных клиентов.
- Подбор аналогов.
- Поставку компонентов в любых объемах, удовлетворяющих вашим потребностям.
- Приемлемые сроки поставки, возможна ускоренная поставка.
- Доставку товара в любую точку России и стран СНГ.
- Комплексную поставку.
- Работу по проектам и поставку образцов.
- Формирование склада под заказчика.
- Сертификаты соответствия на поставляемую продукцию (по желанию клиента).
- Тестирование поставляемой продукции.
- Поставку компонентов, требующих военную и космическую приемку.
- Входной контроль качества.
- Наличие сертификата ISO.

В составе нашей компании организован Конструкторский отдел, призванный помогать разработчикам, и инженерам.

Конструкторский отдел помогает осуществить:

- Регистрацию проекта у производителя компонентов.
- Техническую поддержку проекта.
- Защиту от снятия компонента с производства.
- Оценку стоимости проекта по компонентам.
- Изготовление тестовой платы монтаж и пусконаладочные работы.



Тел: +7 (812) 336 43 04 (многоканальный)

Email: org@lifeelectronics.ru

www.lifeelectronics.ru