
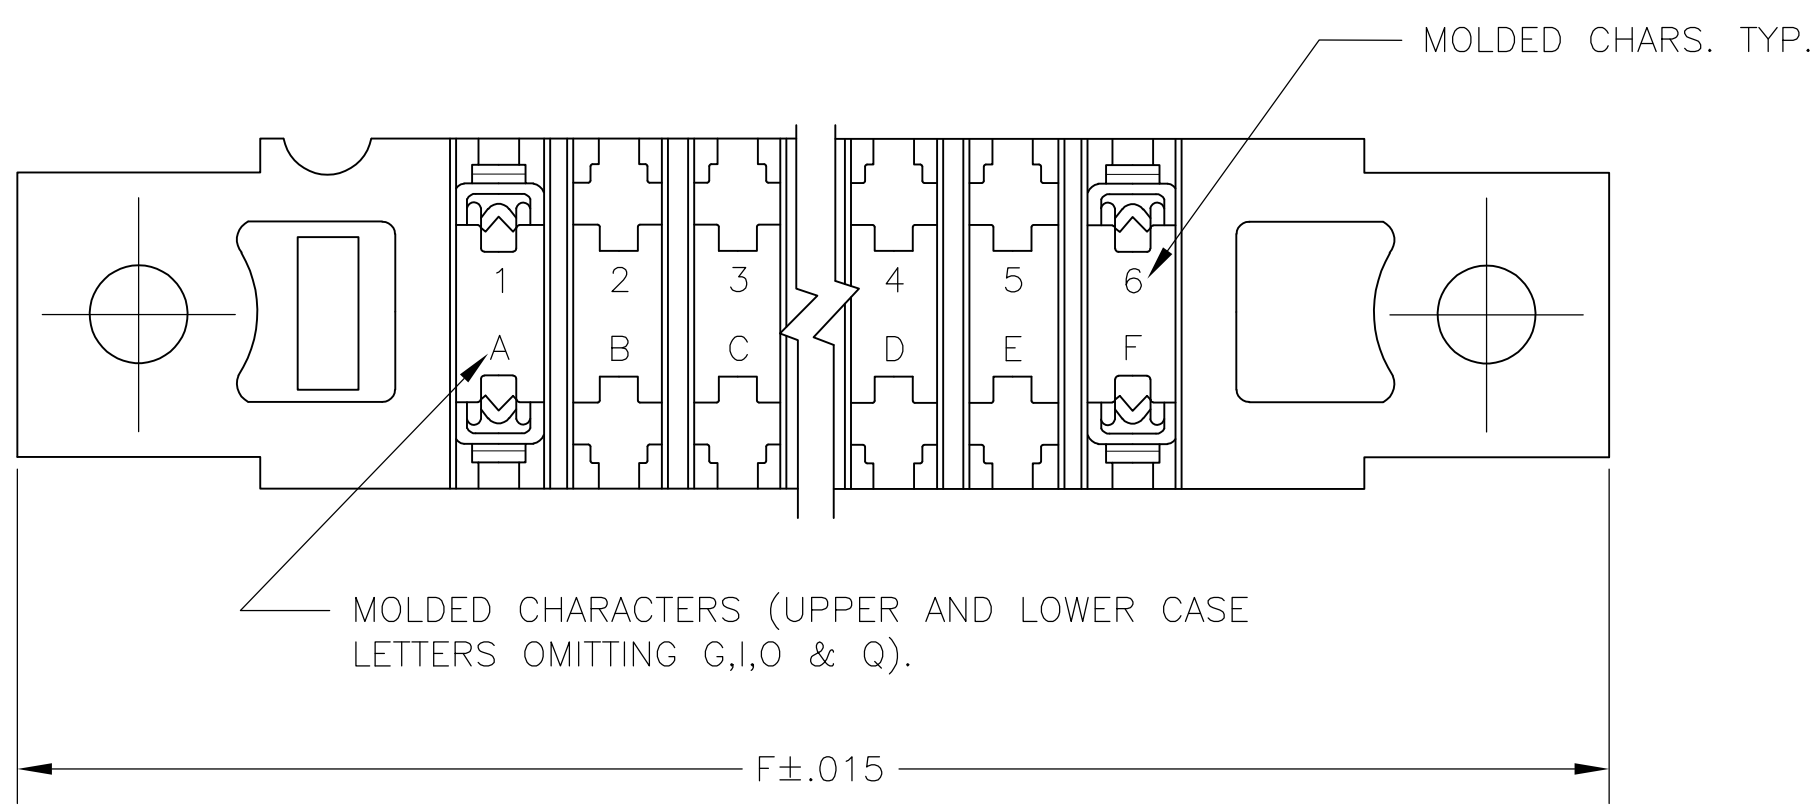
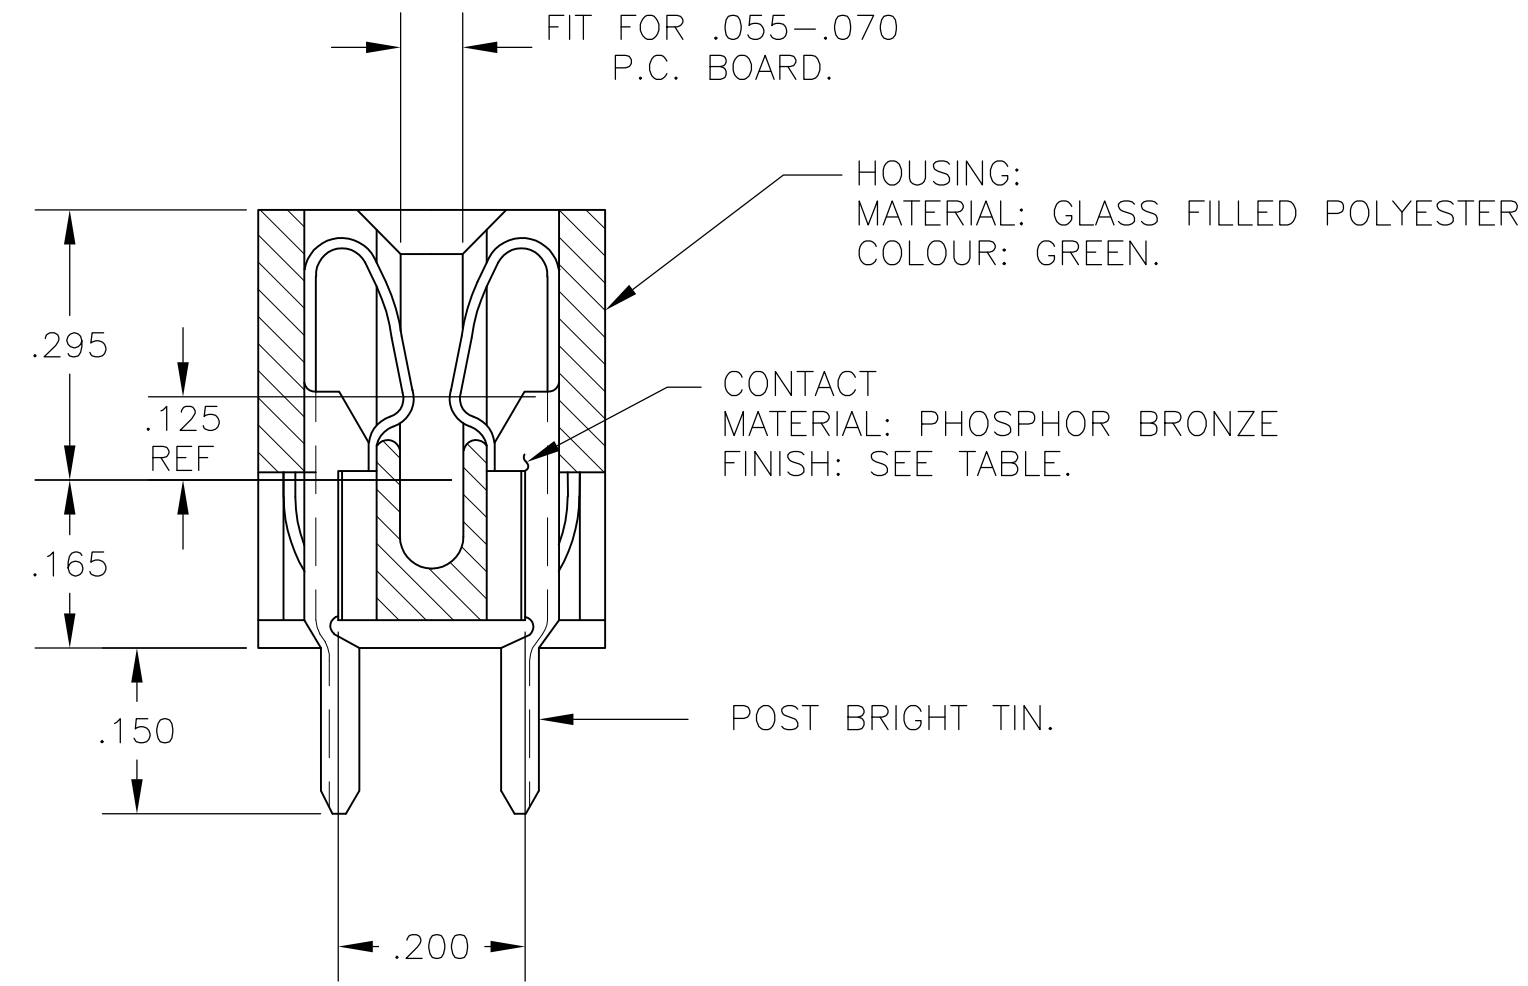


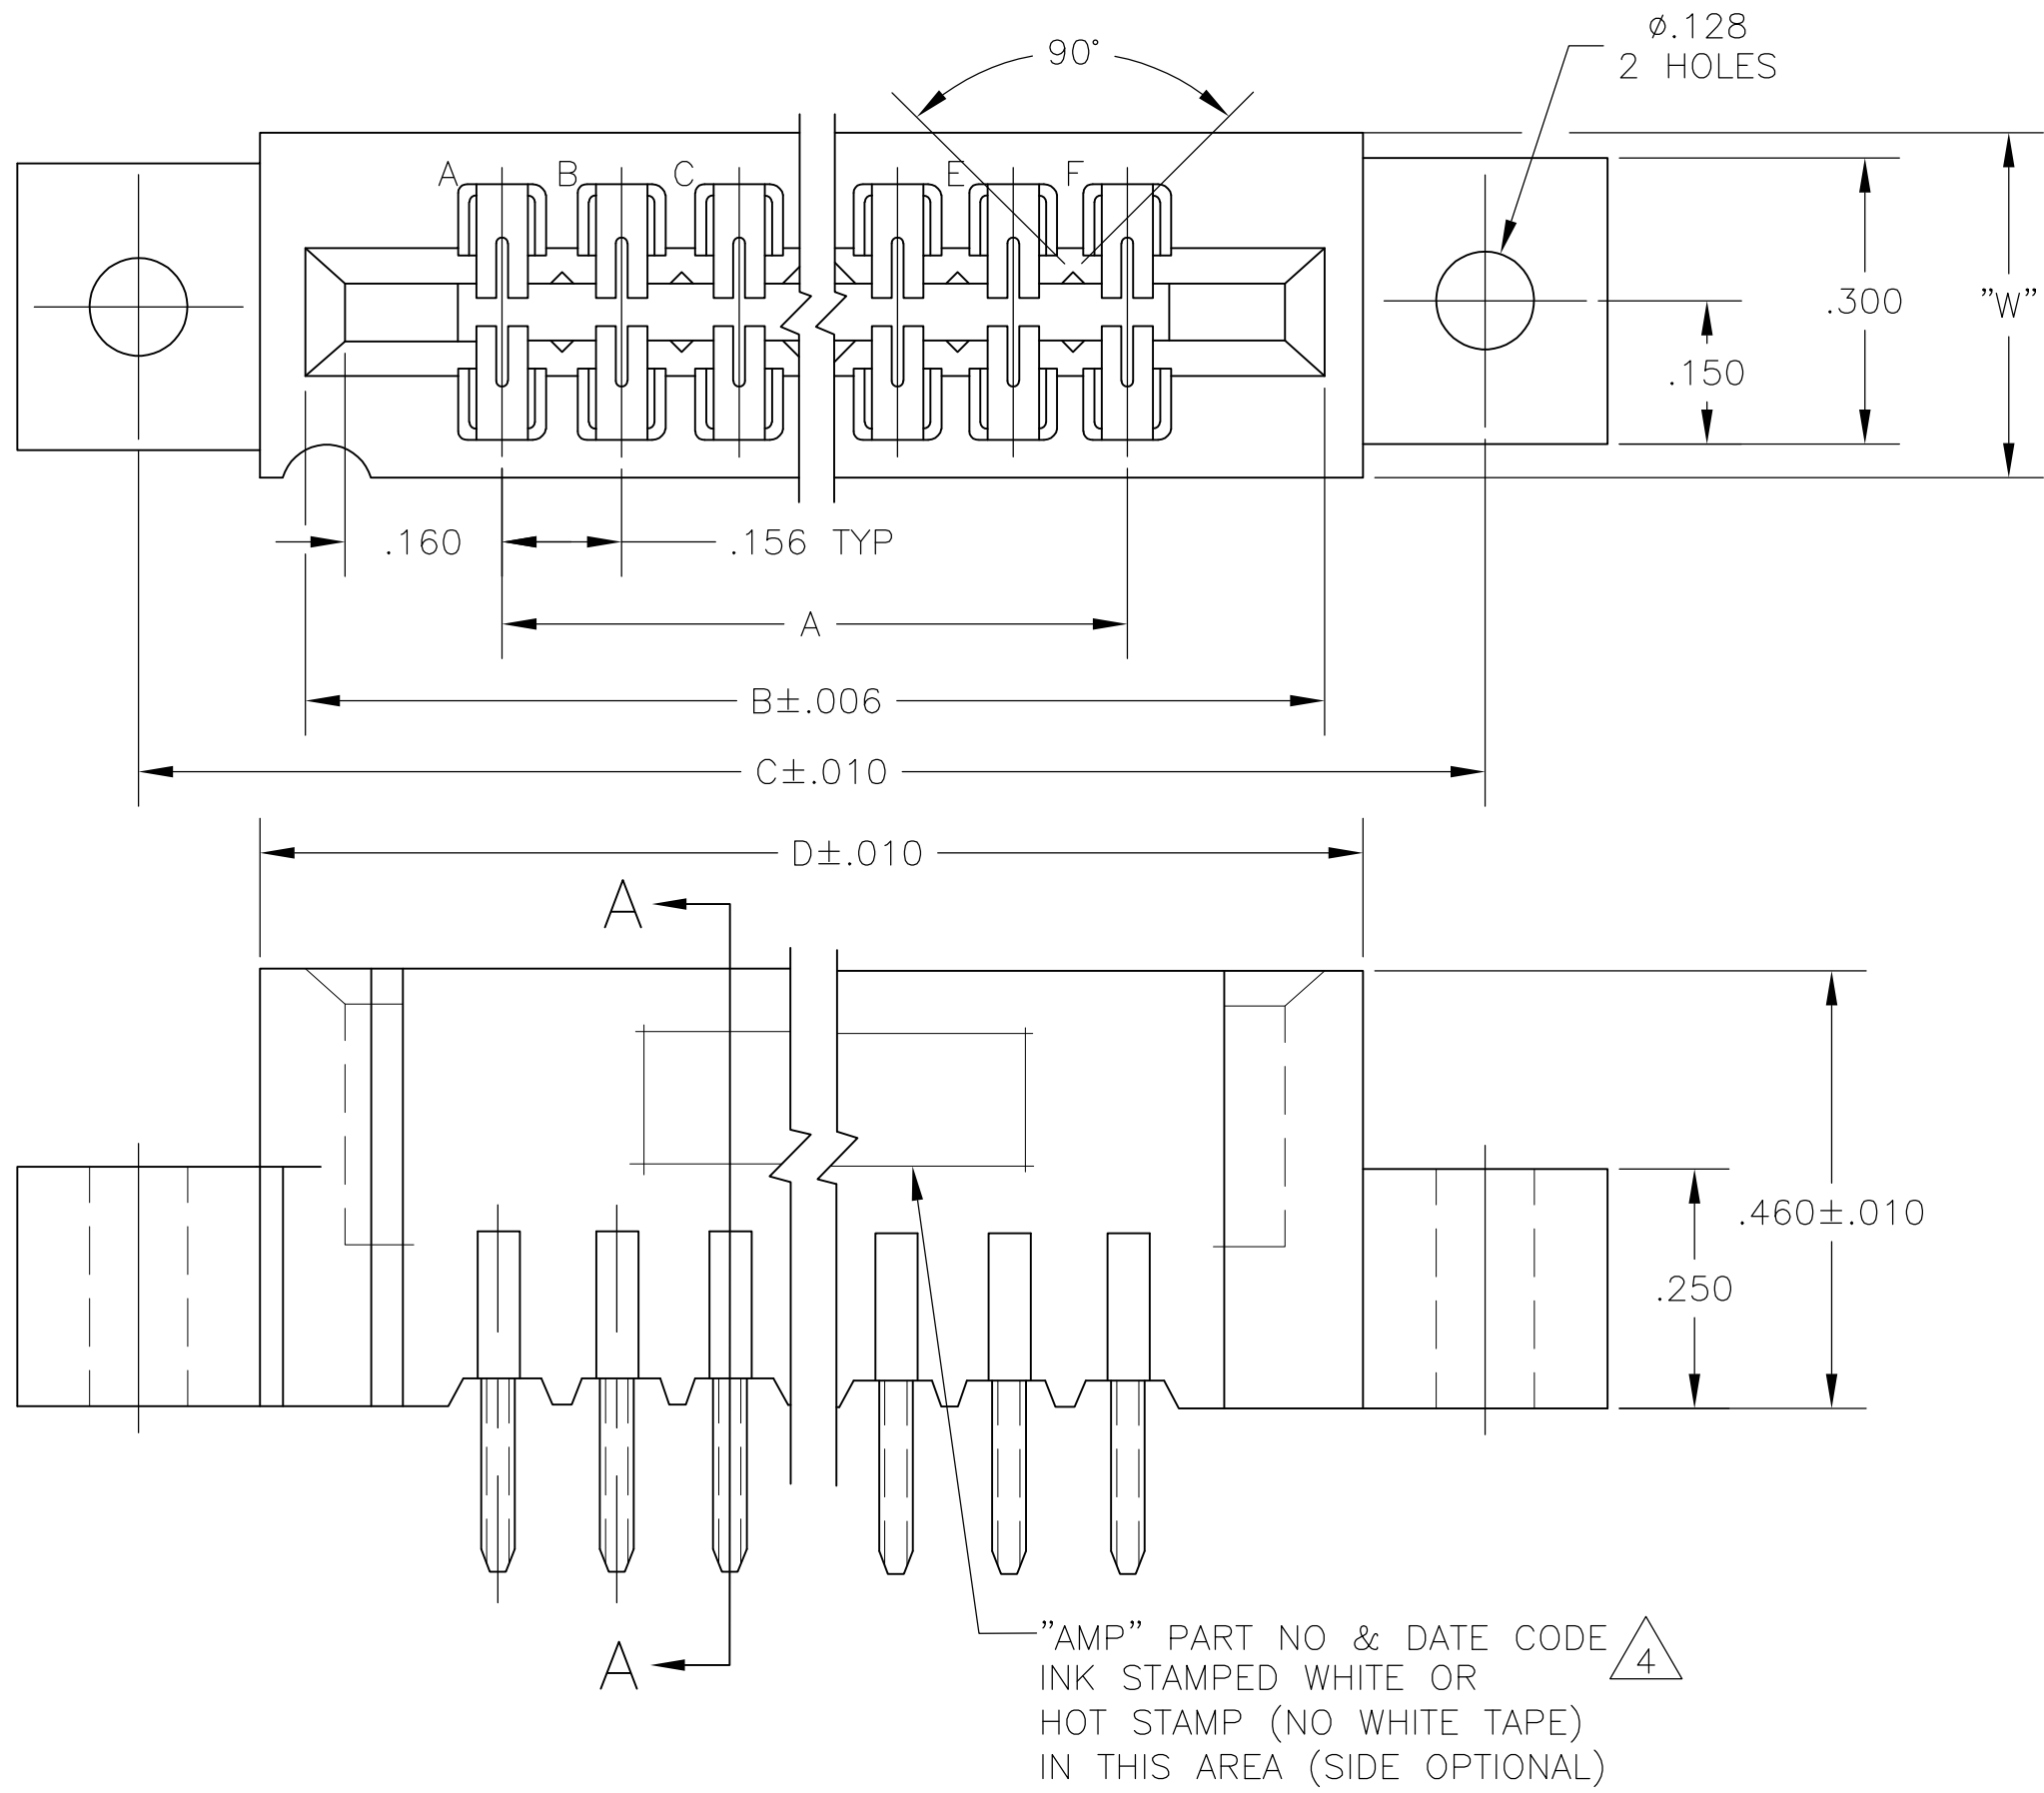

THIS DRAWING IS A CONTROLLED DOCUMENT.

DIMENSIONS:
INCHES

TOLERANCES UNLESS
OTHERWISE SPECIFIED:

0 PLC	$\pm$	-
1 PLC	$\pm$	-
2 PLC	$\pm$	-
3 PLC	$\pm$	.005
4 PLC	$\pm$	-
ANGLES	$\pm$	-

FINISH
SEE CALL-OUT

MATERIAL
SEE CALL-OUT

WEIGHT
-

CUSTOMER DRAWING

DWN
19MAR75

CHK
20MAR75

APVD
20MAR75

PRODUCT SPEC
-

APPLICATION SPEC
-

WEIGHT
-

SCALE
4:1

TE Connectivity

NAME
HOUSING ASSY, LOW PROFILE,
EDGE CONNECTOR, FLOW SOLDER,
FOR $.052$ DIA. HOLE, $.156 \times .200$ CENTERS.

SIZE
A2

CAGE CODE
00779

DRAWING NO
C=530655

RESTRICTED TO
-

SHEET
1 of 2

REV
M2

4

3

2

1

THIS DRAWING IS UNPUBLISHED.

RELEASED FOR PUBLICATION

© COPYRIGHT - By -

ALL RIGHTS RESERVED.

LOCAD

DIST00

REVISIONS

P	LTR	DESCRIPTION	DATE	DWN	APVD
	-	SEE SHEET 1	-	-	-

1

.000015 MIN GOLD OVER .000050 MIN. NICKEL IN CONTACT AREA.

2

.000030 MIN GOLD OVER .00005 MIN. NICKEL IN CONTACT AREA.

3

SELECTIVELY LOADED, OMIT CONTACTS IN CIRCUIT CAVITIES
14,16,18,S AND U

4

ALL PARTS ASSEMBLED IN MEXICO MUST BE STAMPED "ASSY IN MEXICO"
THE WORD "MEXICO" CAN BE SUBSTITUTED ONLY WHERE PART SIZE
PROHIBTS STAMPING "ASSY IN MEXICO", INK STAMP COLOUR WHITE OR HOT
STAMP (NO WHITE TAPE) 115-9009, APPROX. WHERE SHOWN, SIDE OPTIONAL.

5

MATTE TIN PLATED CONTACT TAILS.

6

OBSOLETE PARTS: OBSOLETE CIS STREAMLINING PER D.RENAUD/D.SINISI

5

-

43

6.552

6.872

7.307

7.012

.437

7.557

6

~~8-530655-3~~

5

-

28

4.212

4.532

4.967

4.672

.370

5.217

6

~~8-530655-2~~

5

-

36

5.460

5.780

6.215

5.920

.437

6.465

6

~~8-530655-0~~

5

-

30

4.524

4.844

5.279

4.984

.437

5.529

7-530655-9

5

-

22

3.276

3.596

4.031

3.736

.370

4.281

7-530655-6

5

-

18

2.652

2.972

3.407

3.112

.370

3.657

7-530655-5

5

-

15

2.184

2.504

2.939

2.644

.370

3.189

7-530655-4

5

-

12

1.716

2.036

2.471

2.176

.370

2.721

7-530655-3

5

-

10

1.404

1.724

2.159

1.864

.370

2.409

7-530655-2

5

-

6

.780

1.100

1.535

1.240

.370

1.785

7-530655-1

-

18

2.652

2.972

3.407

3.112

.370

3.657

3-530655-4

1-530655-3

43

6.552

6.872

7.307

7.012

.437

7.557

3-530655-3

1-530655-2

28

4.212

4.532

4.967

4.672

.370

5.217

3-530655-2

1-530655-1

44

6.708

7.028

7.463

7.168

.437

7.713

3-530655-1

1-530655-0

36

5.460

5.780

6.215

5.920

.437

6.465

3-530655-0

530655-9

30

4.524

4.844

5.279

4.984

.437

5.529

6

2-530655-9

530655-8

25

3.744

4.064

4.499

4.204

.370

4.749

2-530655-8

530655-7

24

3.588

3.908

4.343

4.048

4.593

2-530655-7

530655-6

22

3.276

3.596

4.031

3.736

4.281

2-530655-6

530655-5

18

2.652

2.972

3.407

3.112

3.657

2-530655-5

530655-4

15

2.184

2.504

2.939

2.644

3.189

2-530655-4

530655-3

12

1.716

2.036

2.471

2.176

2.721

2-530655-3

530655-2

10

1.404

1.724

2.159

1.864

2.409

2-530655-2

530655-1

6

.780

1.100

1.535

1.240

1.785

2-530655-1

1

PART NO

NO.OF.
POSITION

A

B

C

D

W

F

2

PART NO

THIS DRAWING IS A CONTROLLED DOCUMENT.

DIMENSIONS:
INCHES

TOLERANCES UNLESS
OTHERWISE SPECIFIED:

0 PLC ± -
1 PLC ± -
2 PLC ± -
3 PLC ± -
4 PLC ± -
ANGLES ± -
FINISH
SEE CALL-OUT

MATERIAL
SEE CALL-OUT

FINISH
SEE CALL-OUT

DWN - 19MAR75
CHK - 20MAR75
APVD - 20MAR75

PRODUCT SPEC
-
APPLICATION SPEC
-

WEIGHT -

CUSTOMER DRAWING

TE Connectivity

HOUSING ASSY, LOW PROFILE,
EDGE CONNECTOR, FLOW SOLDER,
FOR .052 DIA. HOLE .156X.200 CTRS.

SIZE A2
CAGE CODE 00779
DRAWING NO C=530655
RESTRICTED TO -

SCALE 1:1
SHEET 2 of 2
REV M2

1471-9 (3/11)

Компания «Life Electronics» занимается поставками электронных компонентов импортного и отечественного производства от производителей и со складов крупных дистрибьюторов Европы, Америки и Азии.

С конца 2013 года компания активно расширяет линейку поставок компонентов по направлению коаксиальный кабель, кварцевые генераторы и конденсаторы (керамические, пленочные, электролитические), за счёт заключения дистрибьюторских договоров

Мы предлагаем:

- Конкурентоспособные цены и скидки постоянным клиентам.
- Специальные условия для постоянных клиентов.
- Подбор аналогов.
- Поставку компонентов в любых объемах, удовлетворяющих вашим потребностям.
- Приемлемые сроки поставки, возможна ускоренная поставка.
- Доставку товара в любую точку России и стран СНГ.
- Комплексную поставку.
- Работу по проектам и поставку образцов.
- Формирование склада под заказчика.
- Сертификаты соответствия на поставляемую продукцию (по желанию клиента).
- Тестирование поставляемой продукции.
- Поставку компонентов, требующих военную и космическую приемку.
- Входной контроль качества.
- Наличие сертификата ISO.

В составе нашей компании организован Конструкторский отдел, призванный помогать разработчикам, и инженерам.

Конструкторский отдел помогает осуществить:

- Регистрацию проекта у производителя компонентов.
- Техническую поддержку проекта.
- Защиту от снятия компонента с производства.
- Оценку стоимости проекта по компонентам.
- Изготовление тестовой платы монтаж и пусконаладочные работы.



Тел: +7 (812) 336 43 04 (многоканальный)

Email: org@lifeelectronics.ru

www.lifeelectronics.ru